



BF3a ELEVATION 1
SCALE 1/20

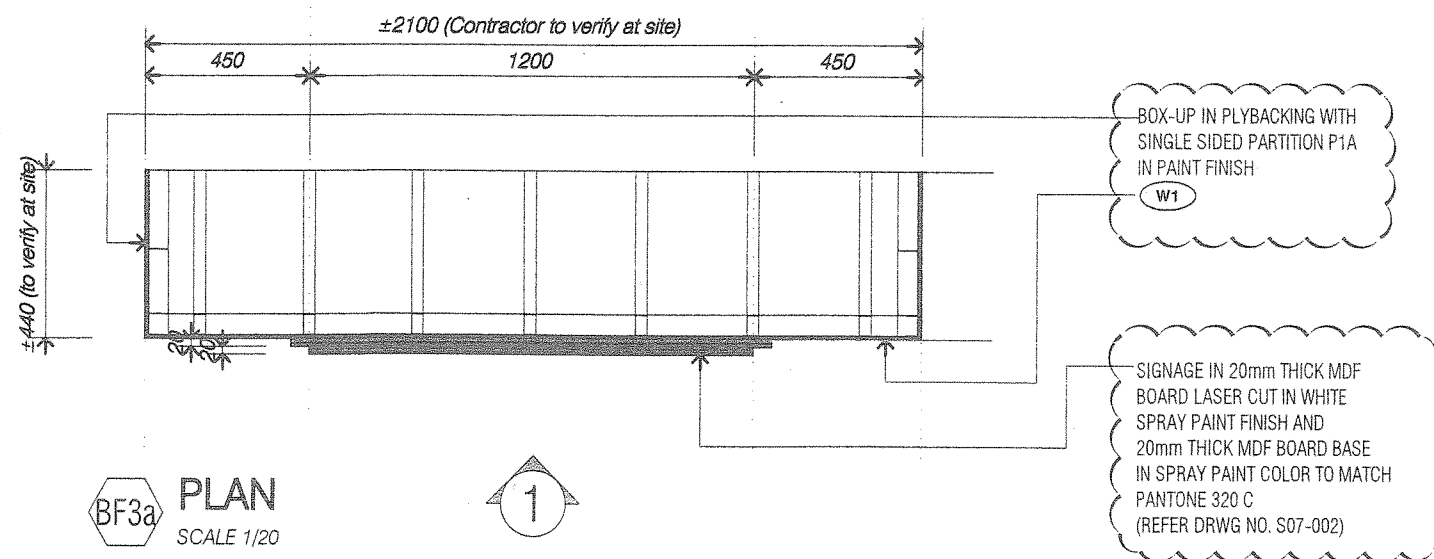

BF3a PLAN
SCALE 1/20

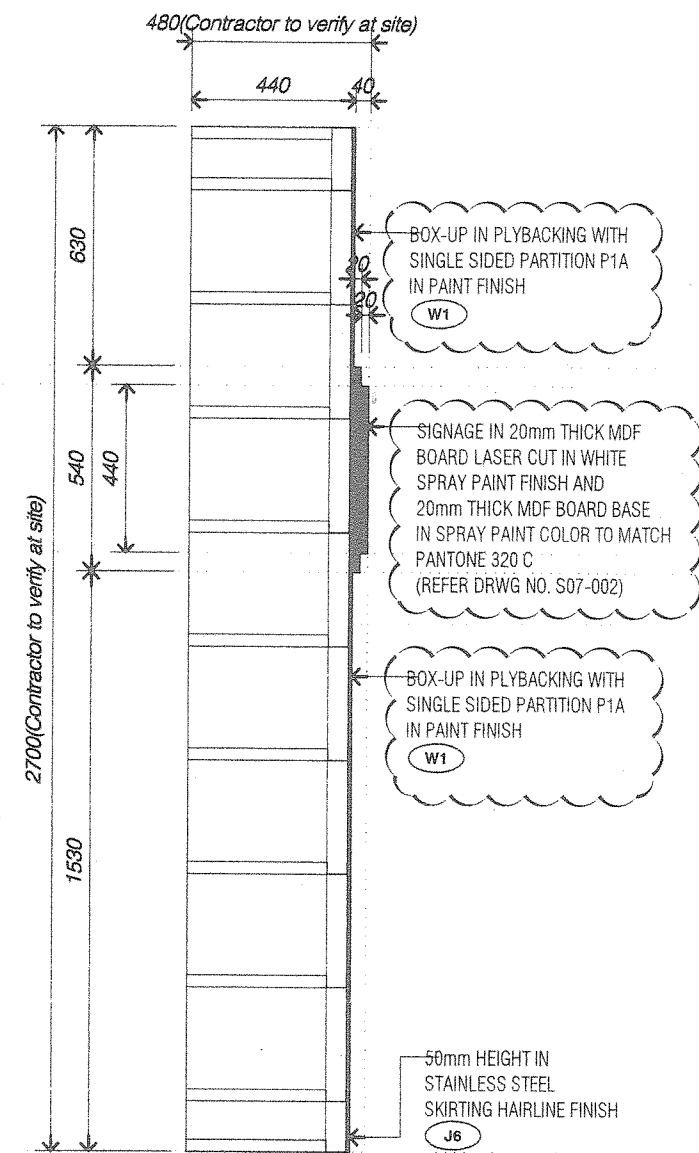

BF3a SECTION A
SCALE 1/20

Notes:
Contractor to refer furniture layout plan and verify all dimension due to site condition

PROJECT TITLE:

PROPOSED INTERIOR FIT-OUT WORKS FOR
BANK SIMPANAN NASIONAL

DWG NO:
S05-G-007a

DATE: 150525
DRAWN BY: MZ


JOB NO: 15-1615
CHECK BY: AZH

SCALE:
AS SHOWN


ISSUE:

DWG TITLE:
BF3a
-Logo Wall

SL + A Sdn. Bhd. retain copyright of all designs and data shown in this drawing. Written permission is required for any use and/or reproduction. All prints, specifications and copyrights are the property of SL + A Sdn. Bhd. and shall be returned on completion of works. Contractor to check dimensions on site and notify SL + A Sdn. Bhd. of discrepancies on site. Do not scale off drawings.

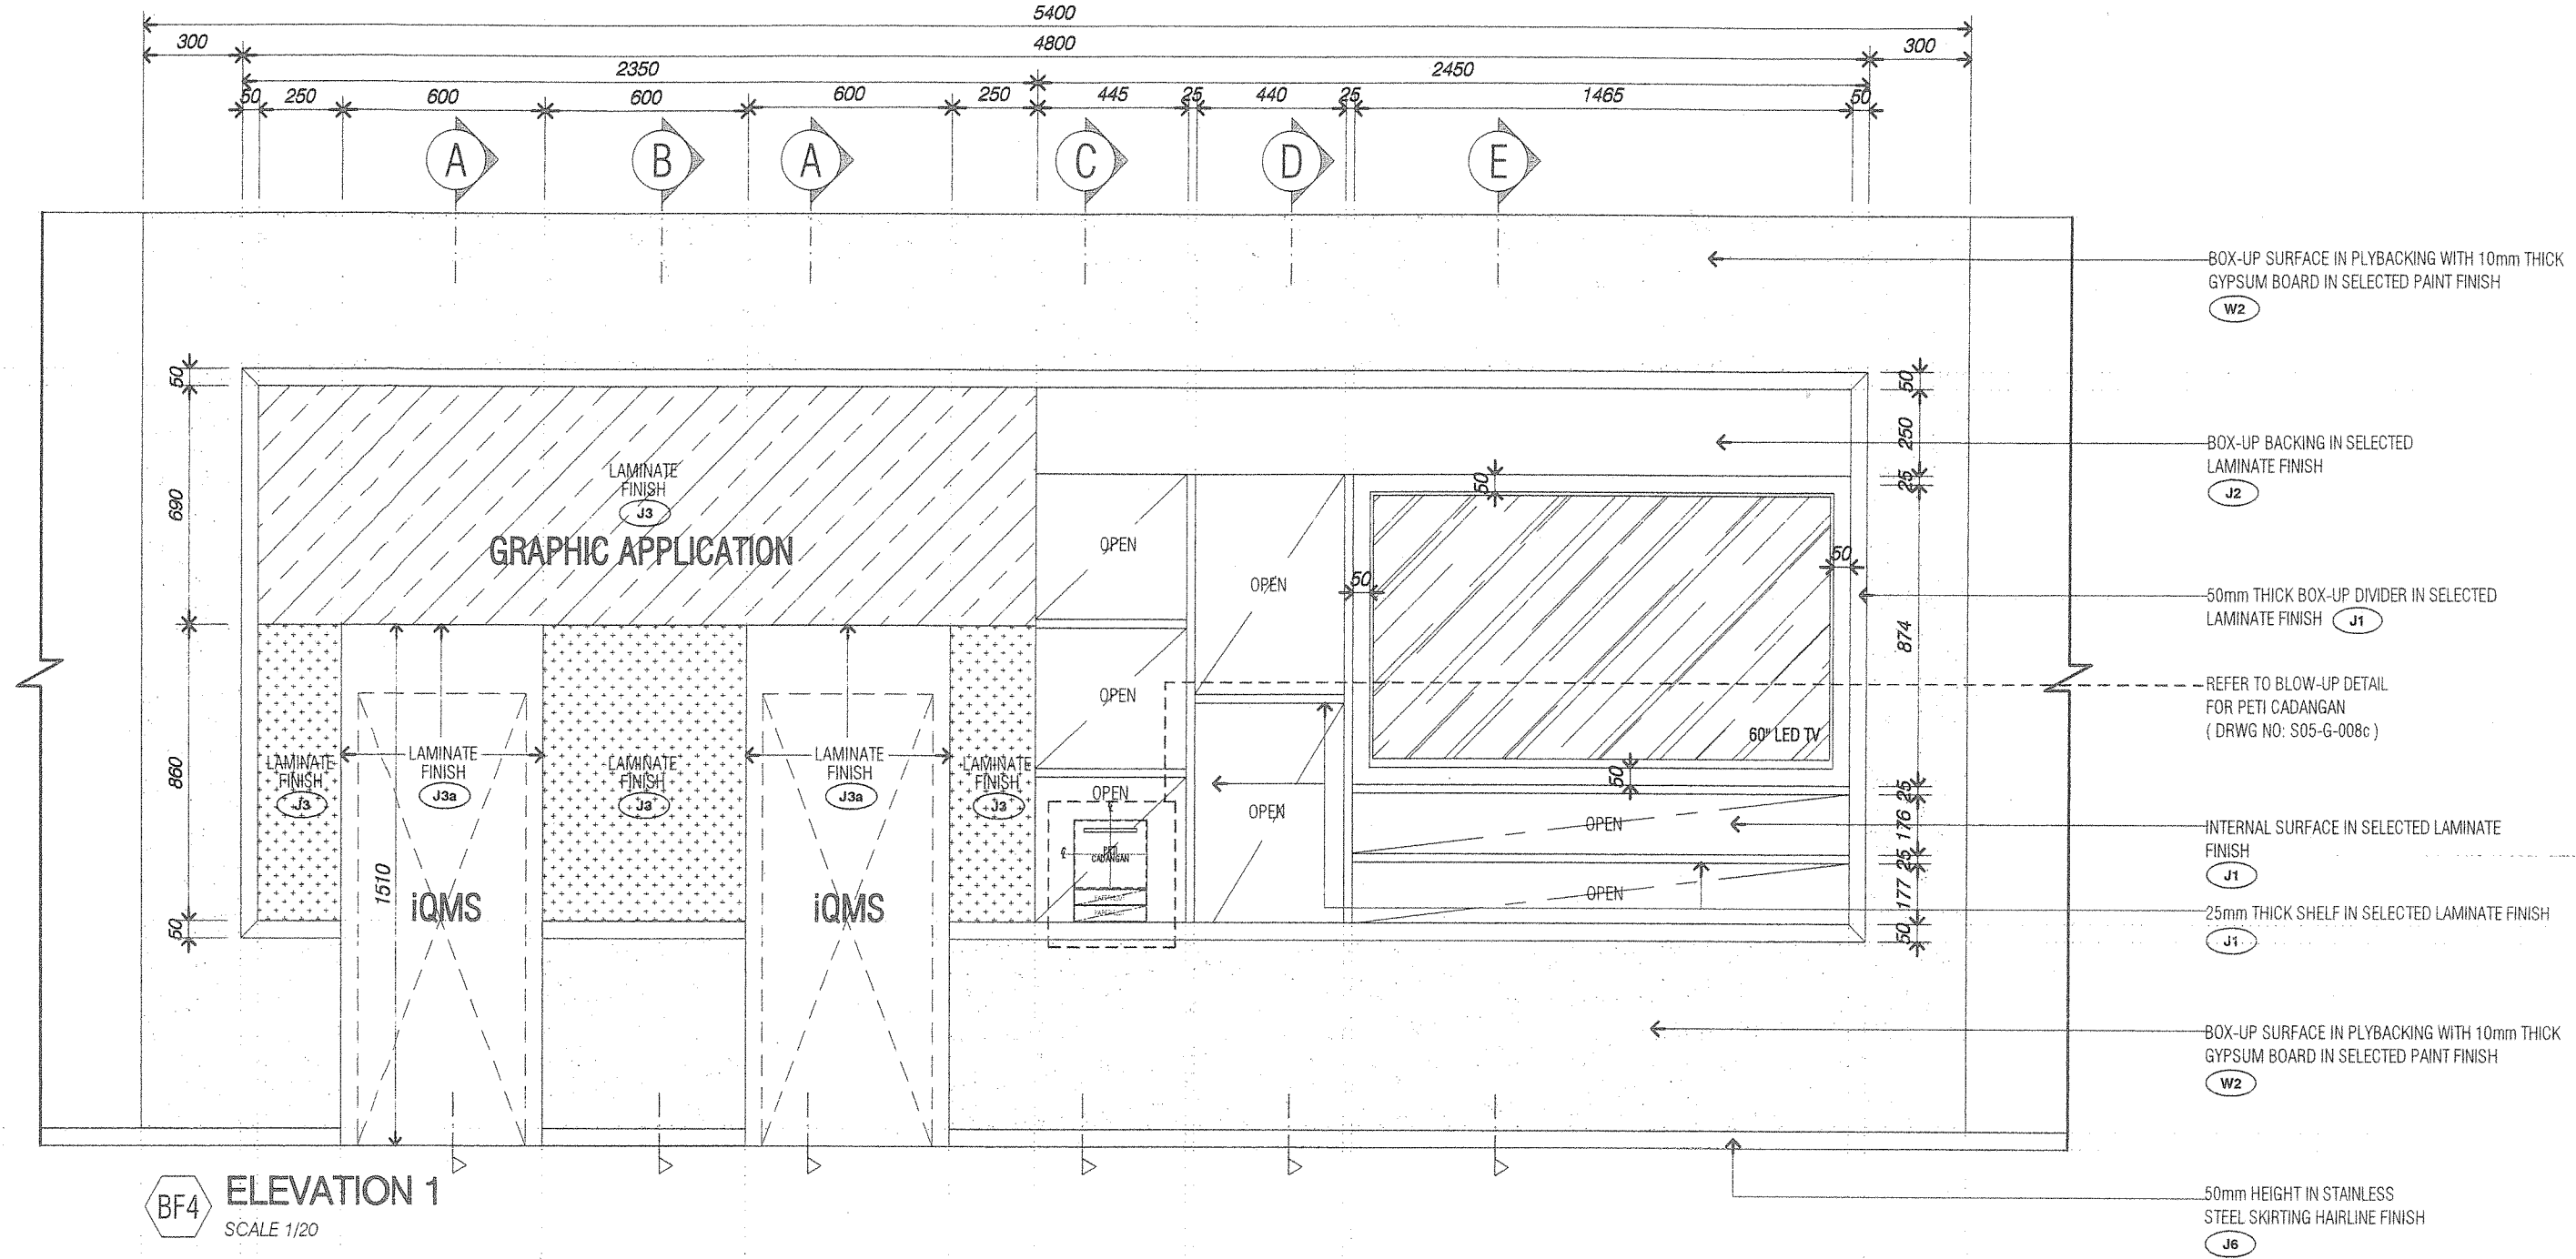

BF4 ELEVATION 1
SCALE 1/20

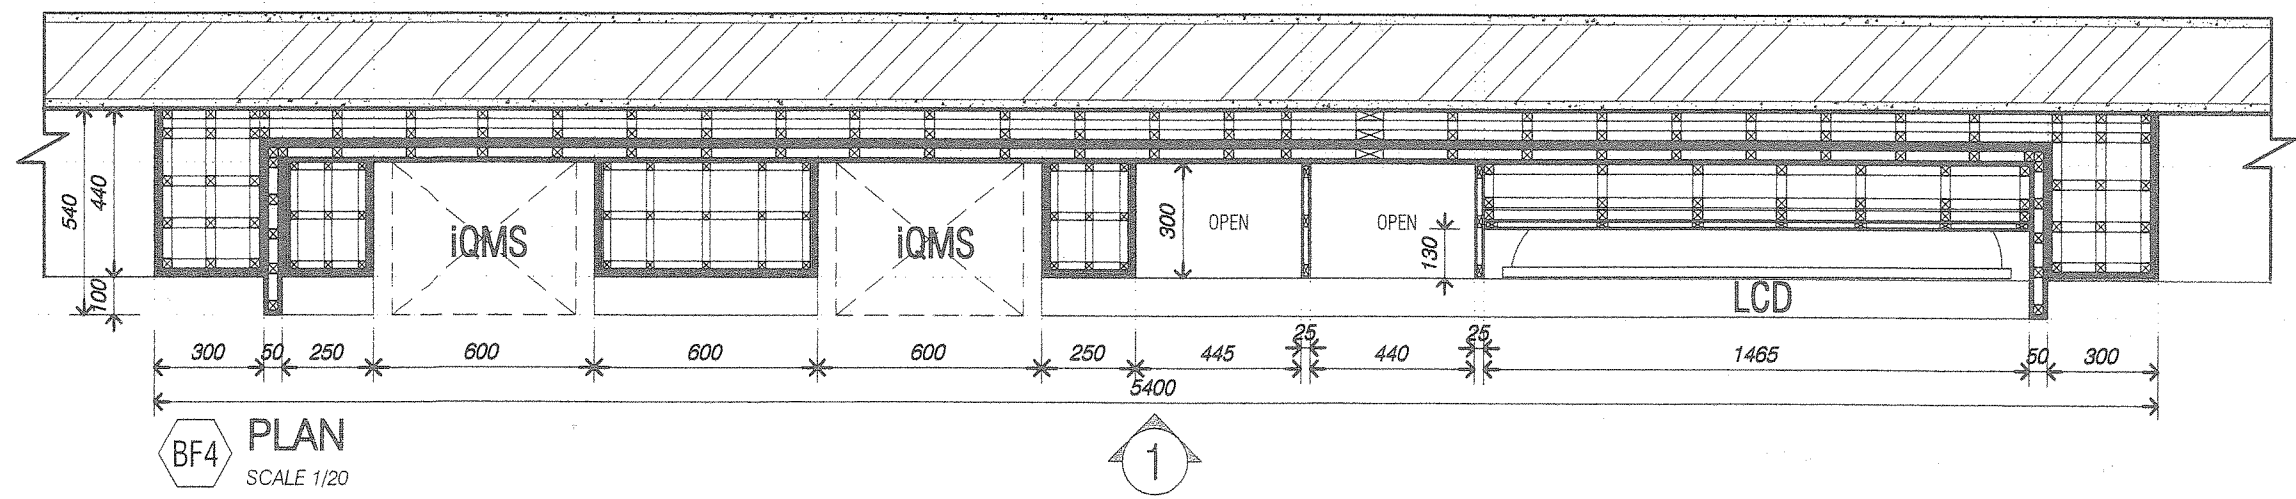

BF4 PLAN
SCALE 1/20

1

- BOX-UP SURFACE IN PLYBACKING WITH 10mm THICK GYPSUM BOARD IN SELECTED PAINT FINISH (W2)
- BOX-UP BACKING IN SELECTED LAMINATE FINISH (J2)
- 50mm THICK BOX-UP DIVIDER IN SELECTED LAMINATE FINISH (J1)
- REFER TO BLOW-UP DETAIL FOR PETI CADANGAN (DRWG NO: S05-G-008c)
- INTERNAL SURFACE IN SELECTED LAMINATE FINISH (J1)
- 25mm THICK SHELF IN SELECTED LAMINATE FINISH (J1)
- BOX-UP SURFACE IN PLYBACKING WITH 10mm THICK GYPSUM BOARD IN SELECTED PAINT FINISH (W2)
- 50mm HEIGHT IN STAINLESS STEEL SKIRTING HAIRLINE FINISH (J6)


PROJECT TITLE:
PROPOSED INTERIOR FIT-OUT WORKS FOR BANK SIMPANAN NASIONAL

DWG NO:
S05-G-008
DATE:
150402
JOB NO:
15-1615


SCALE:
AS SHOWN
DRAWN BY:
MZ
CHECK BY:
AZH

DATE	ISSUE DESCRIPTION


DWG TITLE:
BF4 -MLQMS + Community Feature Wall
SL + A Sdn. Bhd. retain copyright of all designs and data shown in this drawing. Written permission is required for any use and/or reproduction. All prints, specifications and copyrights are the property of SL + A Sdn. Bhd. and shall be returned on completion of works. Contractor to check dimensions on site and notify SL + A Sdn. Bhd. of discrepancies on site. Do not scale off drawings.

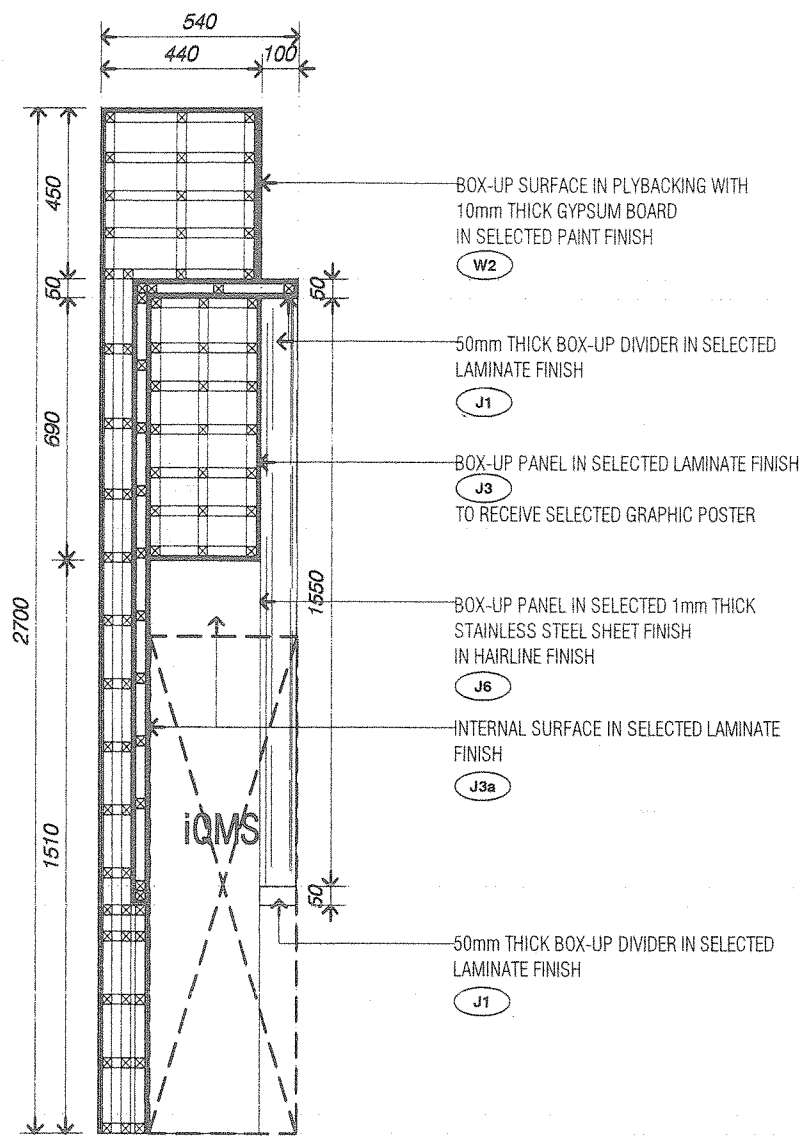

BF4 SECTION A
SCALE 1/20

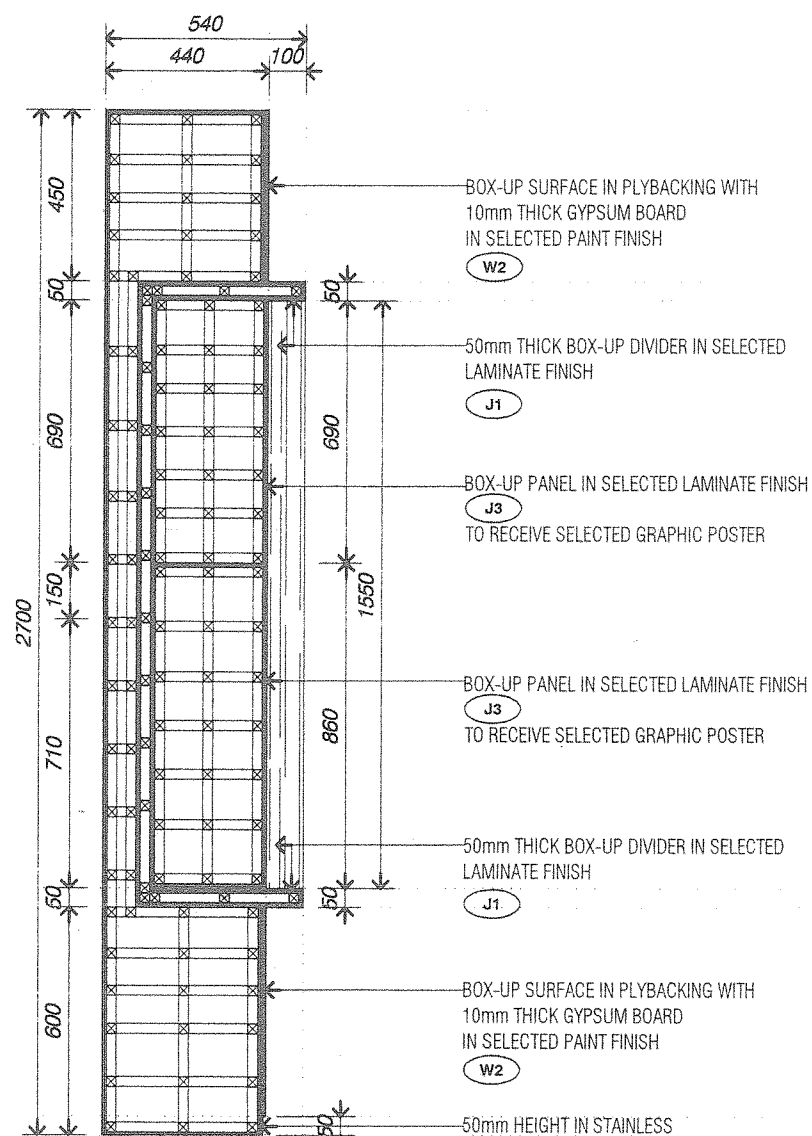

BF4 SECTION B
SCALE 1/20

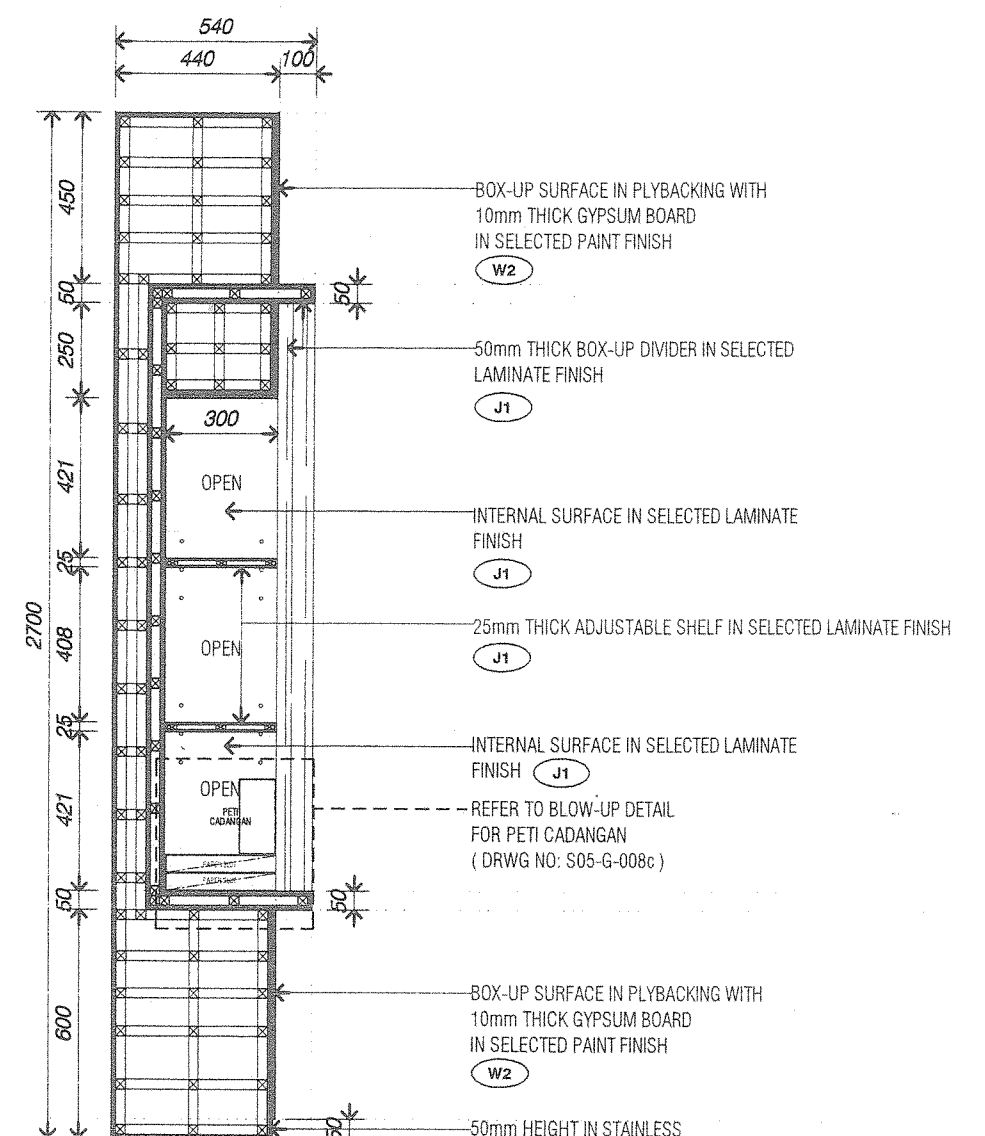

BF4 SECTION C
SCALE 1/20

PROJECT TITLE:



PROPOSED INTERIOR FIT-OUT WORKS FOR
BANK SIMPANAN NASIONAL

DATE	ISSUE	DESCRIPTION
	A	ISSUE FOR CONSTRUCTION

DWG NO:
S05-G-008a
DATE: 150525
JOB NO: 15-1615

SCALE:
AS SHOWN
DRAWN BY: MZ
CHECK BY: AZH

DWG TITLE:
BF4
-MLQMS + Community Feature Wall
SL + A Sdn. Bhd. retain copyright of all designs and data shown in this drawing. Written permission is required for any use and/or reproduction. All prints, specifications and copyrights are the property of SL + A Sdn. Bhd. and shall be returned on completion of works. Contractor to check dimensions on site and notify SL + A Sdn. Bhd. of discrepancies on site. Do not scale off drawings.

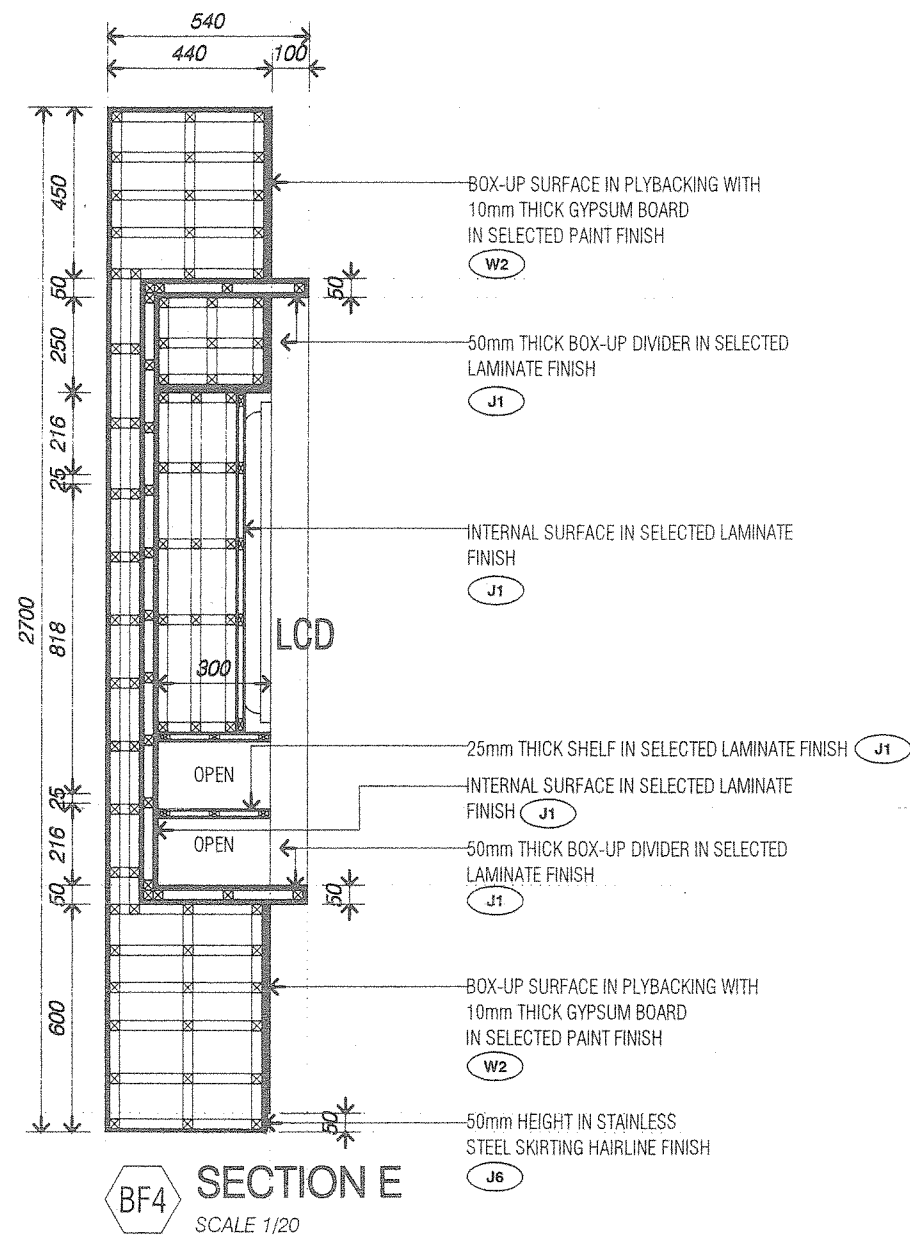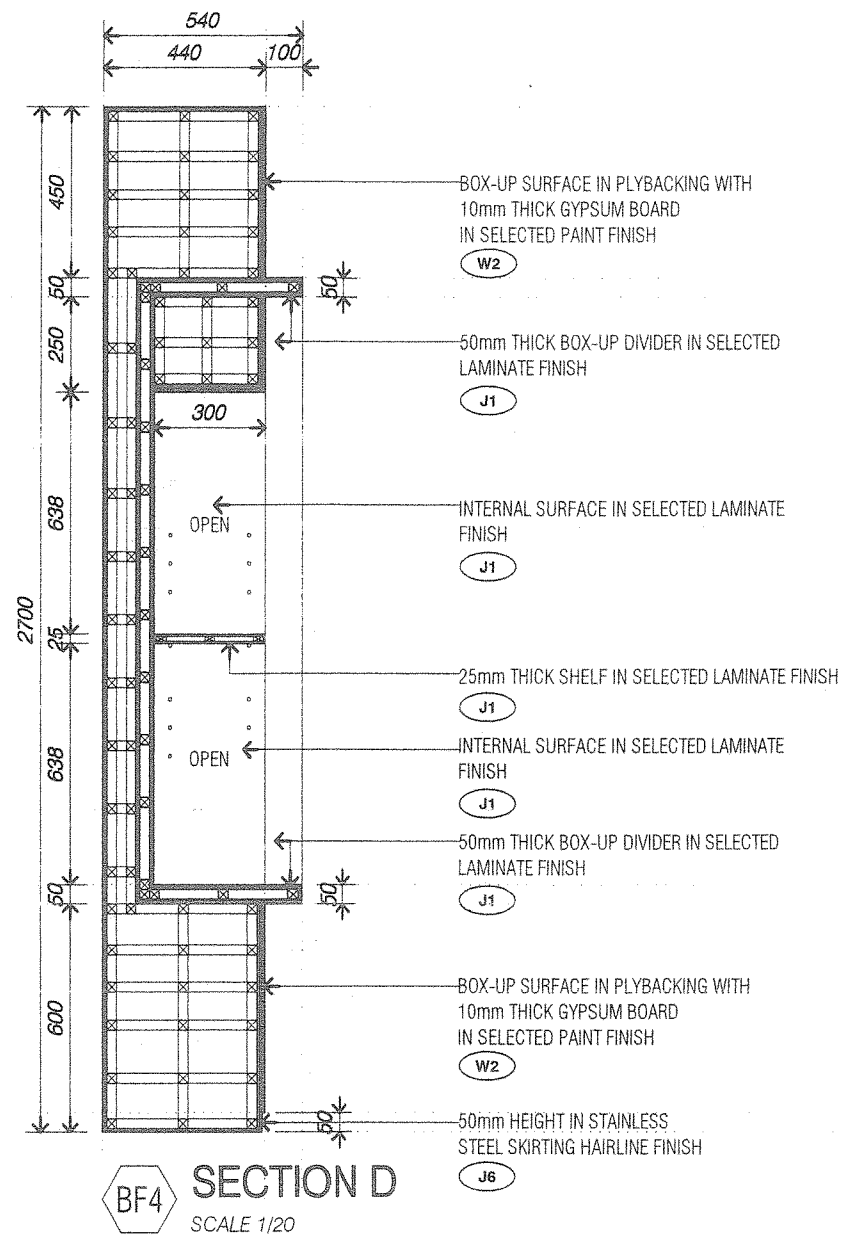

PROJECT TITLE:

PROPOSED INTERIOR FIT-OUT WORKS FOR
BANK SIMPANAN NASIONAL

DATE	ISSUE	DESCRIPTION
	A	ISSUE FOR CONSTRUCTION

DWG NO:
S05-G-008b

DATE: DRAWN BY: MZ


JOB NO: 15-1615 CHECK BY: AZH

SCALE:
AS SHOWN


ISSUE:

DWG TITLE:
BF4 -MLQMS + Community Feature Wall

SL + A Sdn. Bhd. retain copyright of all designs and data shown in this drawing. Written permission is required for any use and/or reproduction. All prints, specifications and copyrights are the property of SL + A Sdn. Bhd. and shall be returned on completion of works. Contractor to check dimensions on site and notify SL + A Sdn. Bhd. of discrepancies on site. Do not scale off drawings.

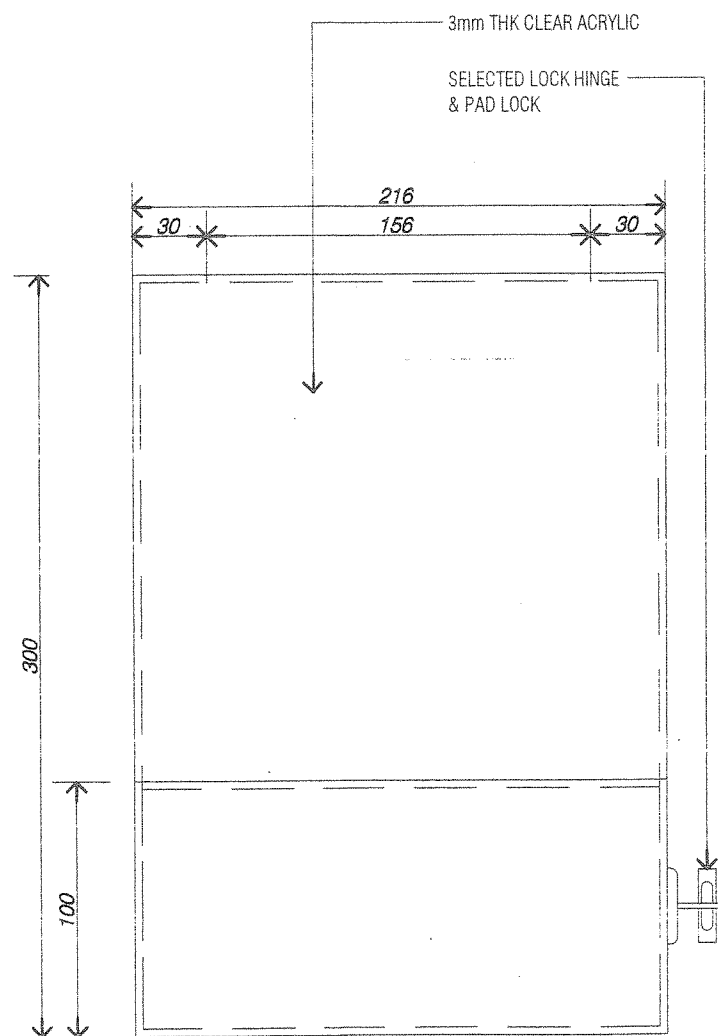

BF4 **PLAN** (PETI CADANGAN)
SCALE 1/3

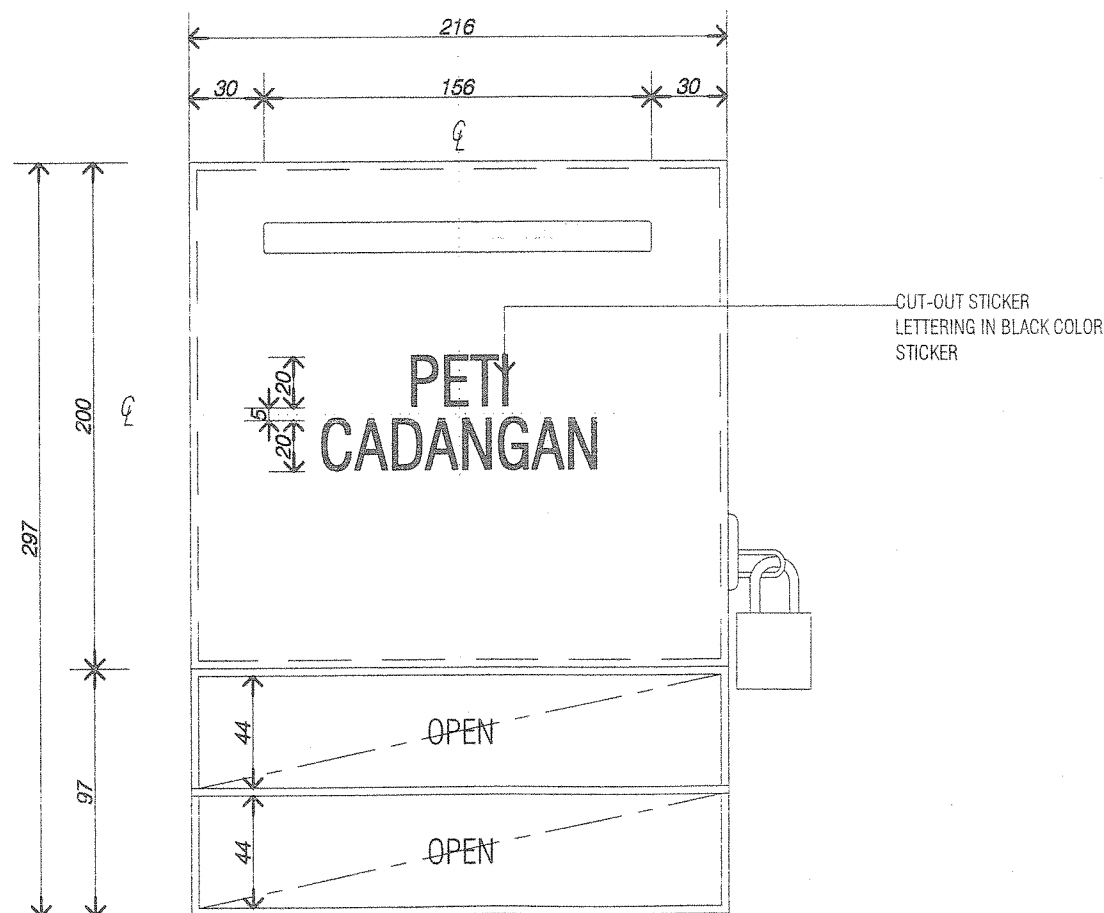

CUT-OUT STICKER
LETTERING IN BLACK COLOR
STICKER

PROJECT TITLE:

PROPOSED INTERIOR FIT-OUT WORKS FOR
BANK SIMPANAN NASIONAL

DATE	ISSUE	DESCRIPTION
	A	ISSUE FOR CONSTRUCTION

DWG NO:
S05-G-008c

DATE: 150525
DRAWN BY: MZ


JOB NO: 15-1615
CHECK BY: AZH

SCALE:
AS SHOWN


ISSUE:

DWG TITLE:
BF4
-MLQMS + Community Feature Wall

SL + A Sdn. Bhd. retain copyright of all designs and data shown in this drawing. Written permission is required for any use and/or reproduction. All prints, specifications and copyrights are the property of SL + A Sdn. Bhd. and shall be returned on completion of works. Contractor to check dimensions on site and notify SL + A Sdn. Bhd. of discrepancies on site. Do not scale off drawings.

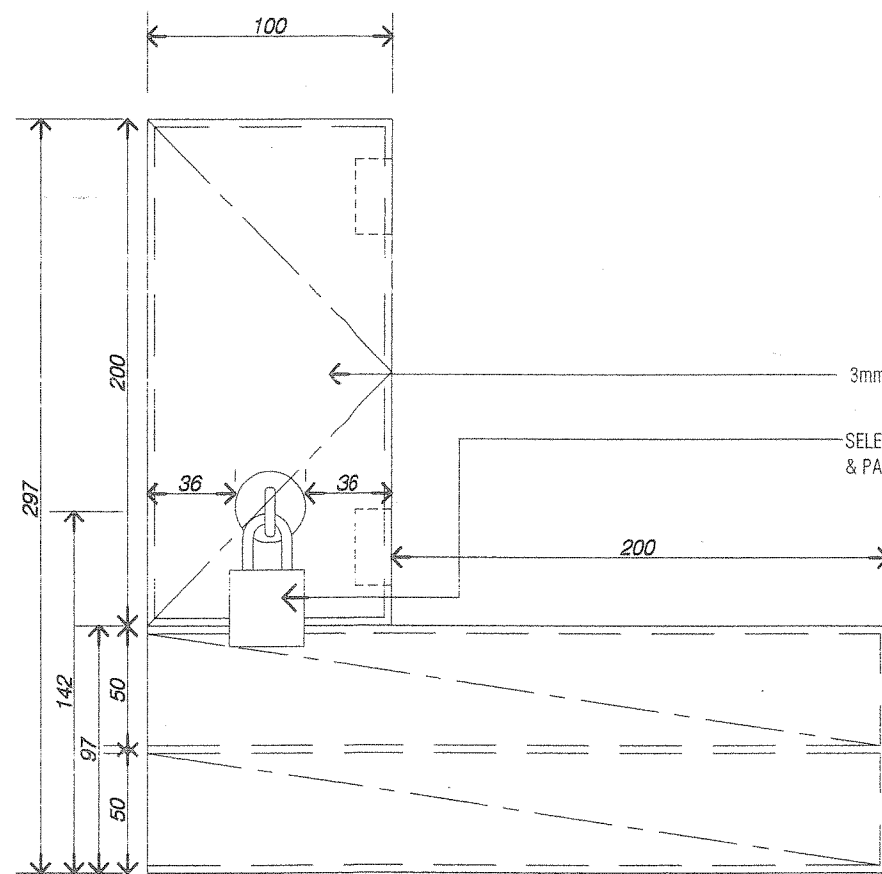

BF4 ELEVATION (PETI CADANGAN)
SCALE 1/3

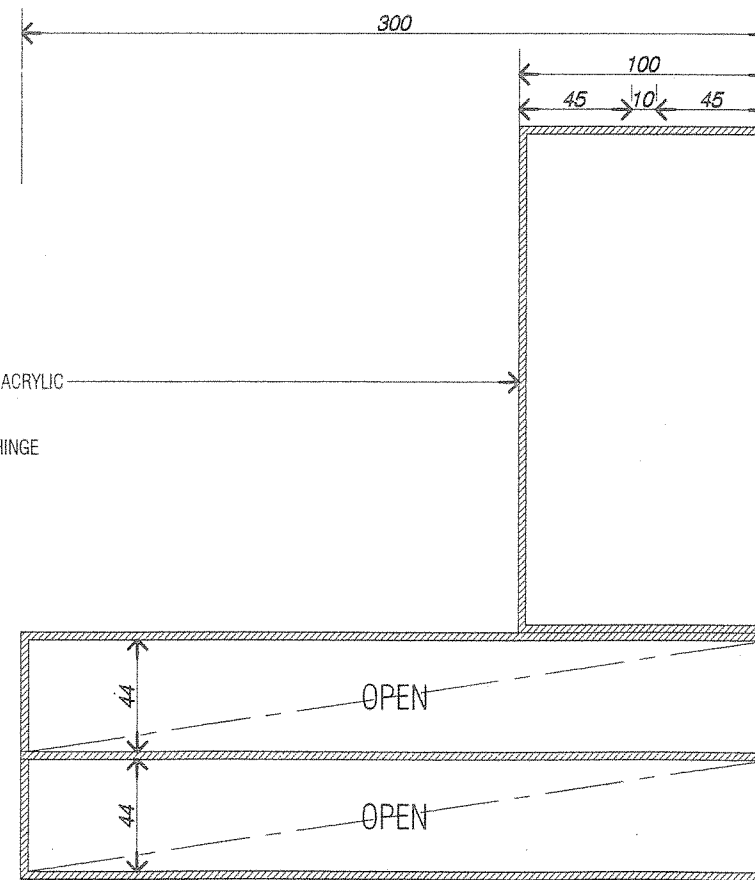

BF4 SECTION (PETI CADANGAN)
SCALE 1/3

PROJECT TITLE:

PROPOSED INTERIOR FIT-OUT WORKS FOR
BANK SIMPANAN NASIONAL

DATE	ISSUE	DESCRIPTION
	A	ISSUE FOR CONSTRUCTION

DWG NO:
S05-G-008d

DATE: 150525
DRAWN BY: MZ



JOB NO: 15-1615
CHECK BY: AZH

SCALE:
AS SHOWN

ISSUE:

DWG TITLE:
BF4
-MLQMS + Community Feature Wall

SL + A Sdn. Bhd. retain copyright of all designs and data shown in this drawing. Written permission is required for any use and/or reproduction. All prints, specifications and copyrights are the property of SL + A Sdn. Bhd. and shall be returned on completion of works. Contractor to check dimensions on site and notify SL + A Sdn. Bhd. of discrepancies on site. Do not scale off drawings.

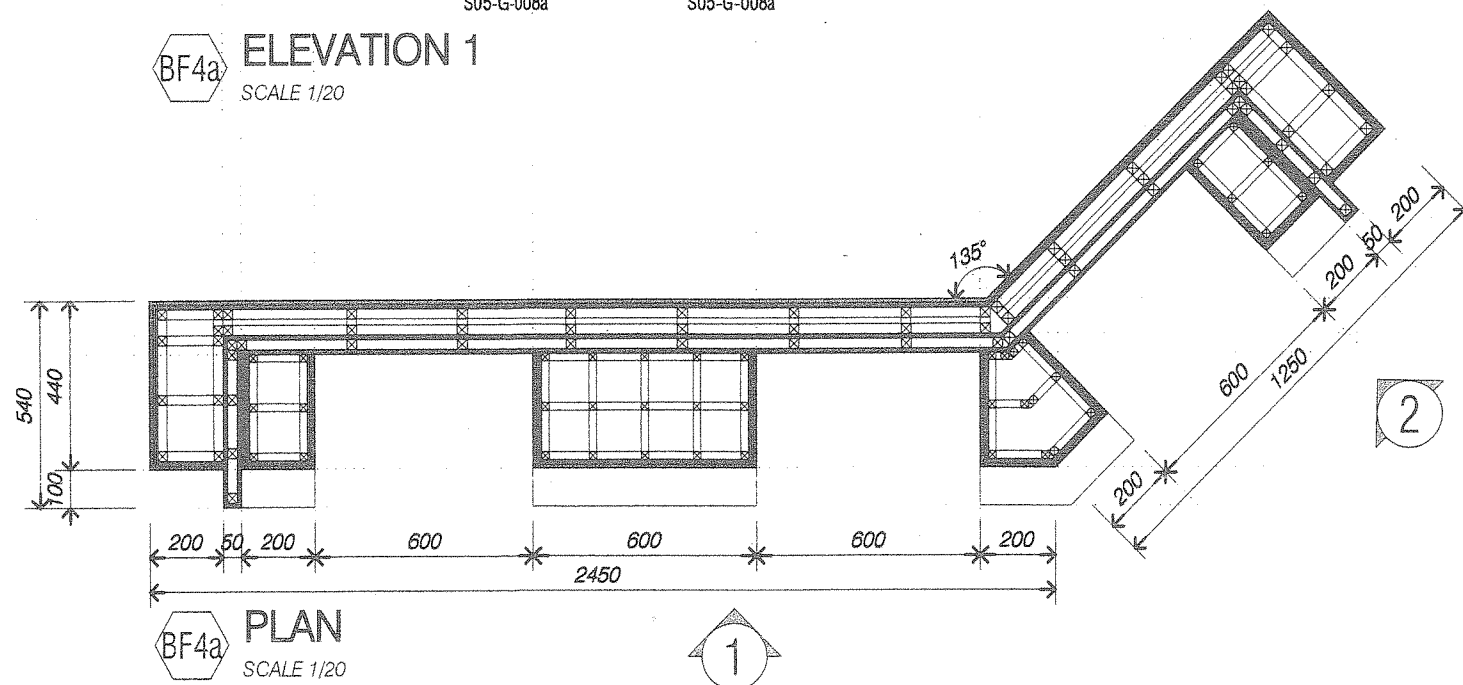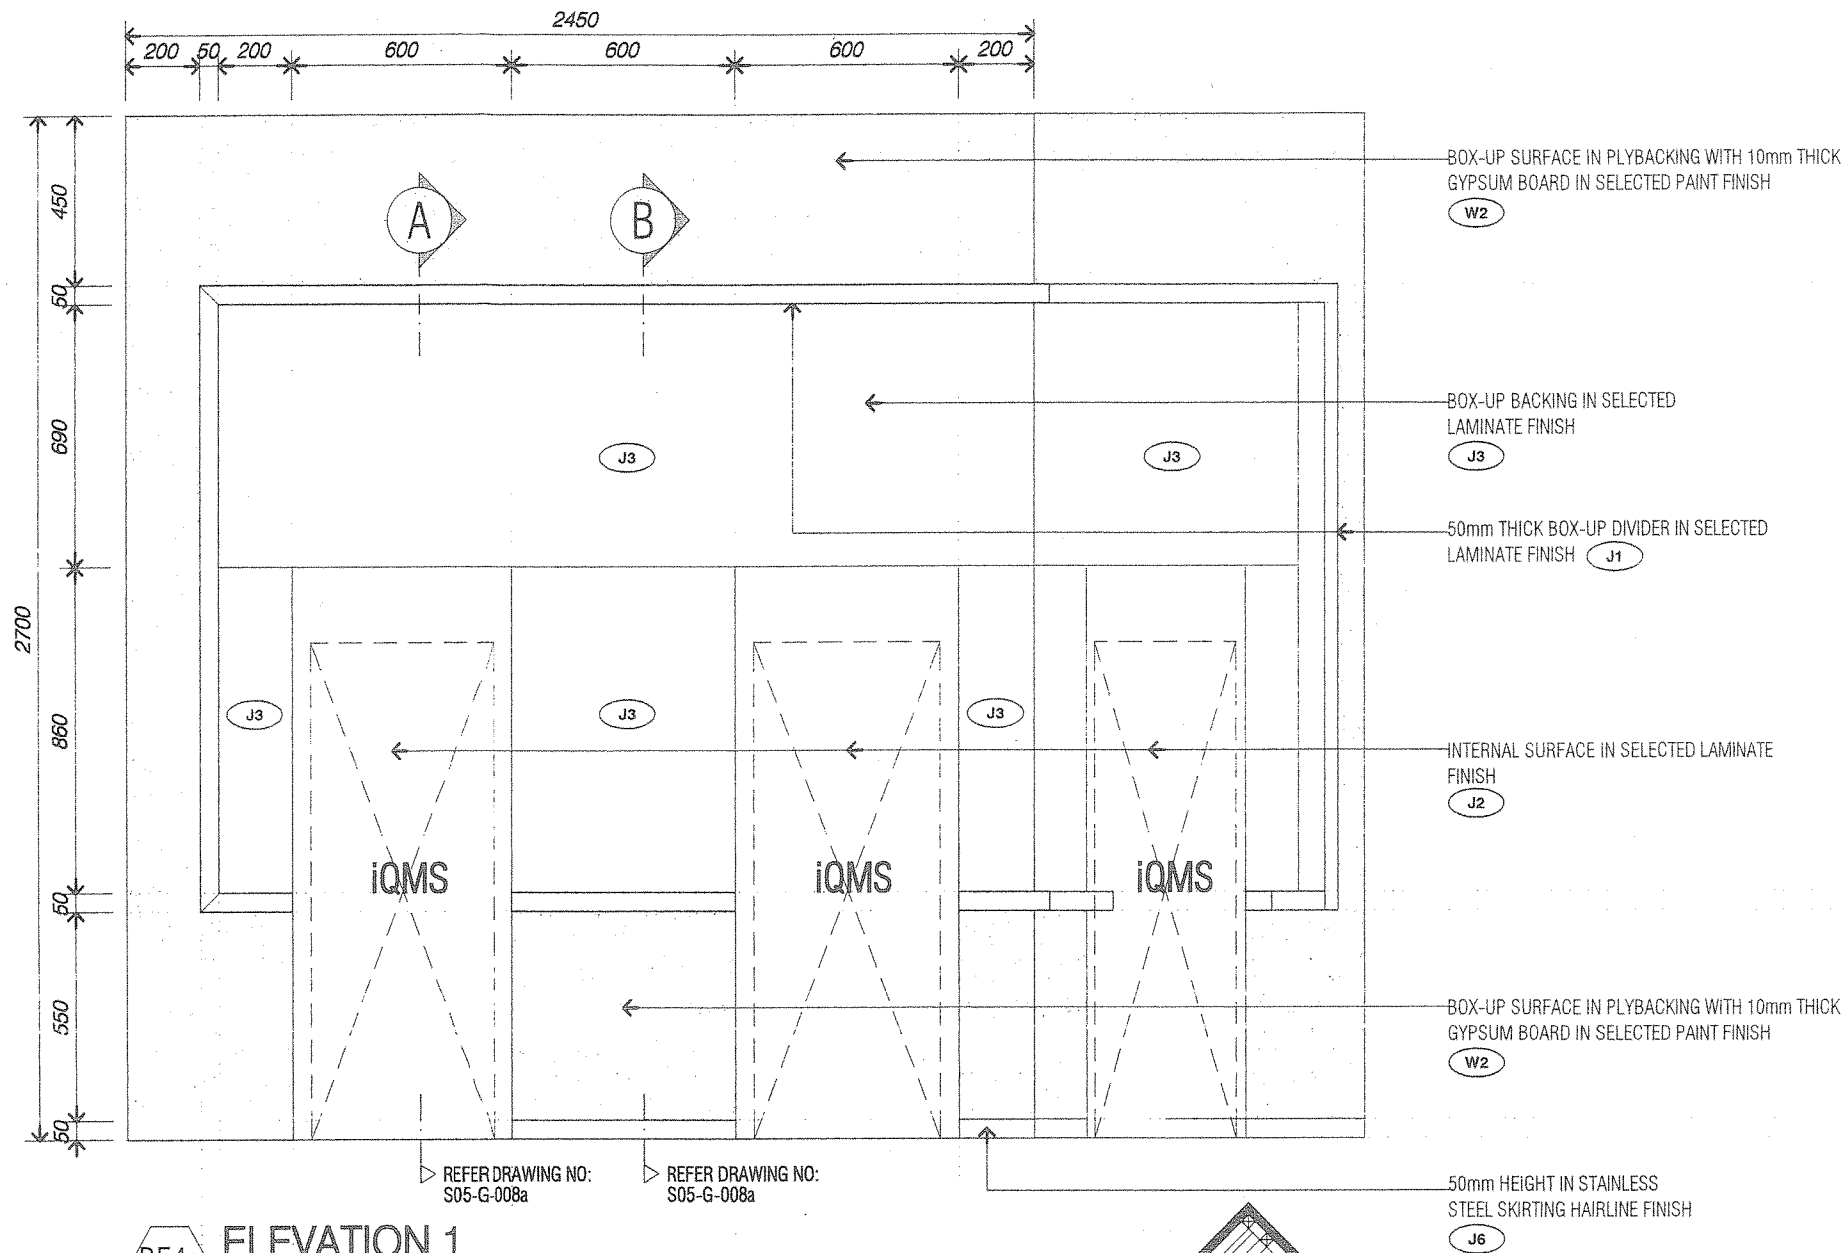


PROJECT TITLE:
**PROPOSED INTERIOR FIT-OUT WORKS FOR
BANK SIMPANAN NASIONAL**

DWG NO:
S05-G-008a
DATE: 150402
JOB NO: 15-1615

SCALE:
AS SHOWN
DRAWN BY: MZ
CHECK BY: AZH

DWG TITLE:
**BF4a
-MLQMS Compartment**
SL + A Sdn. Bhd. retain copyright of all designs and data shown in this drawing. Written permission is required for any use and/or reproduction. All prints, specifications and copyrights are the property of SL + A Sdn. Bhd. and shall be returned on completion of works. Contractor to check dimensions on site and notify SL + A Sdn. Bhd. of discrepancies on site. Do not scale off drawings.

DATE	ISSUE	DESCRIPTION
	A	ISSUE FOR CONSTRUCTION

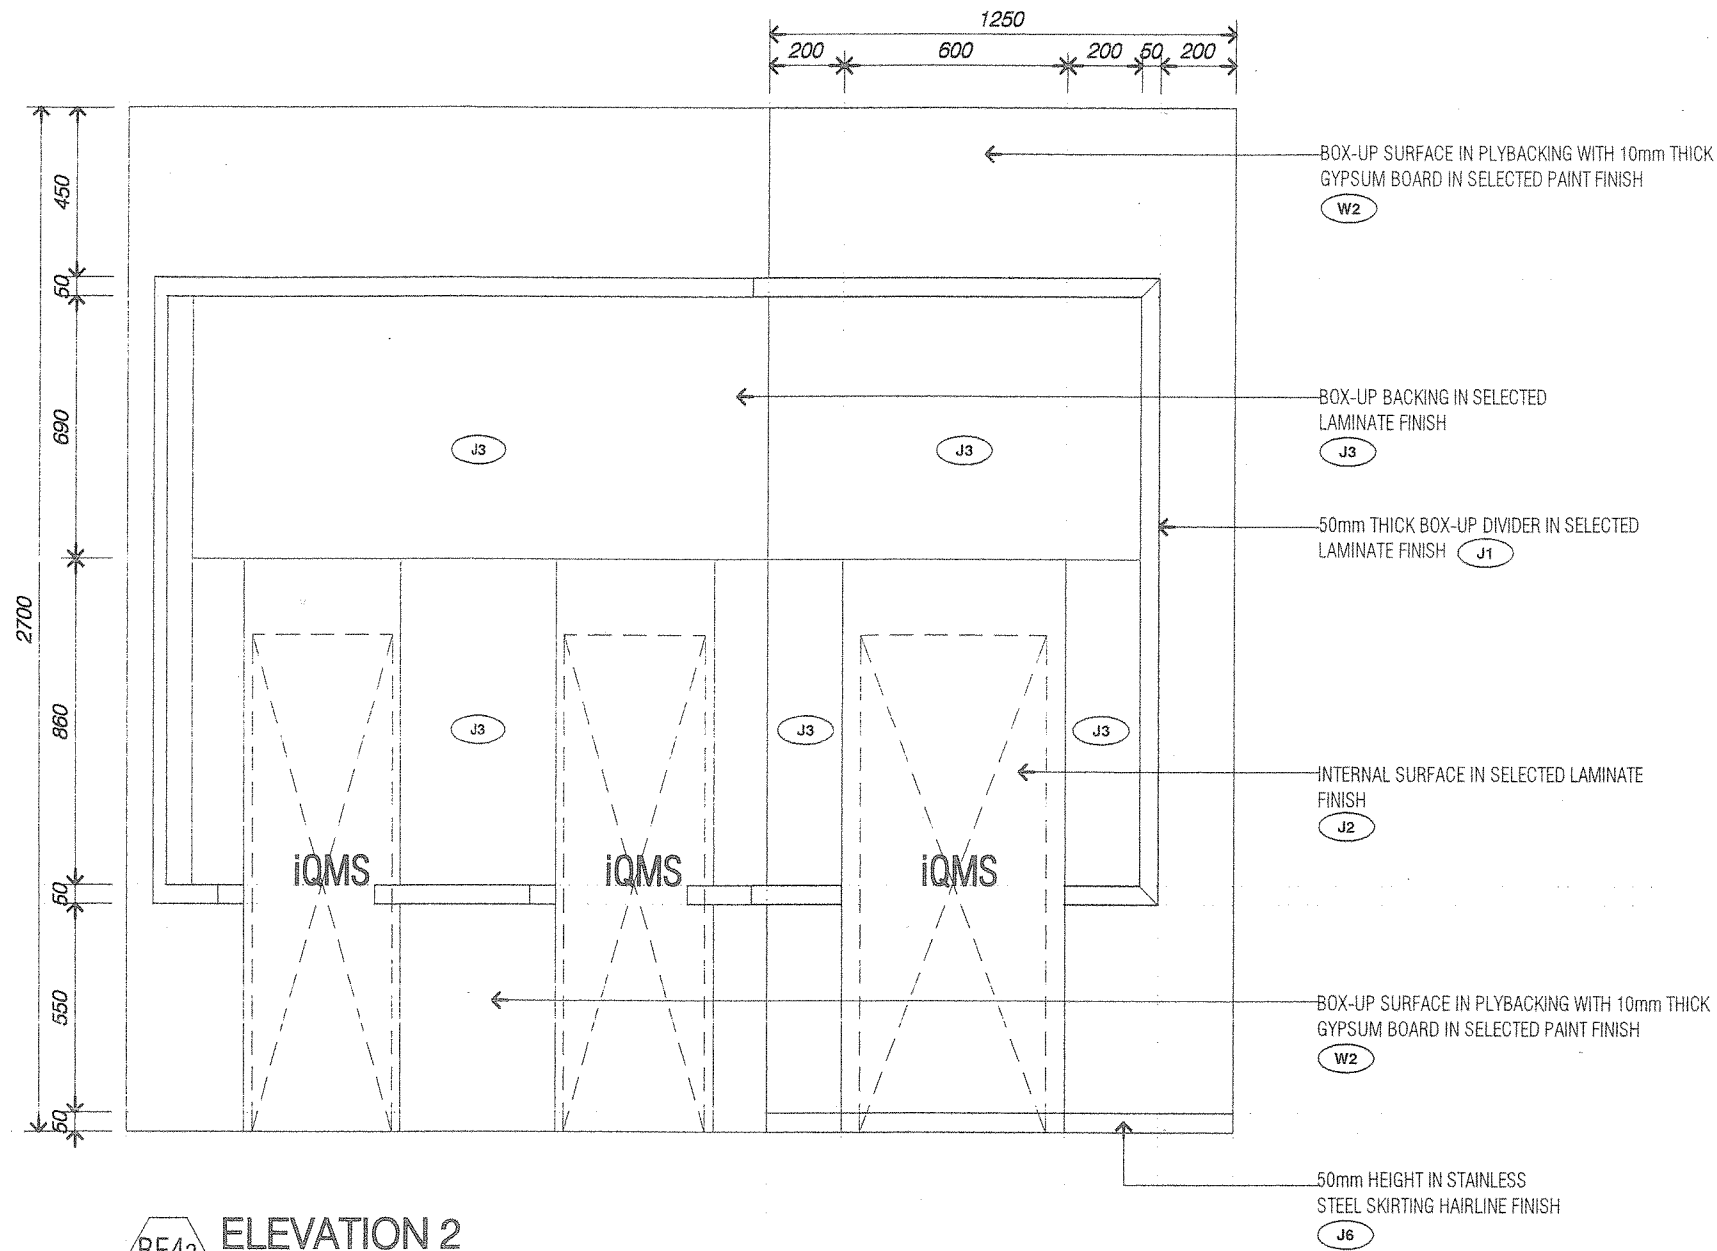

ELEVATION 2
SCALE 1/20

PROJECT TITLE:

PROPOSED INTERIOR FIT-OUT WORKS FOR
BANK SIMPANAN NASIONAL

DWG NO:
S05-G-008f

DATE: 150525
DRAWN BY: MZ

JOB NO: 15-1615
CHECK BY: AZH



SCALE:
AS SHOWN

ISSUE:
1

DWG TITLE:
BF4a
-MLQMS Compartment

SL + A Sdn. Bhd. retain copyright of all designs and data shown in this drawing. Written permission is required for any use and/or reproduction. All prints, specifications and copyrights are the property of SL + A Sdn. Bhd. and shall be returned on completion of works. Contractor to check dimensions on site and notify SL + A Sdn. Bhd. of discrepancies on site. Do not scale off drawings.

DATE	ISSUE	DESCRIPTION
	A	ISSUE FOR CONSTRUCTION

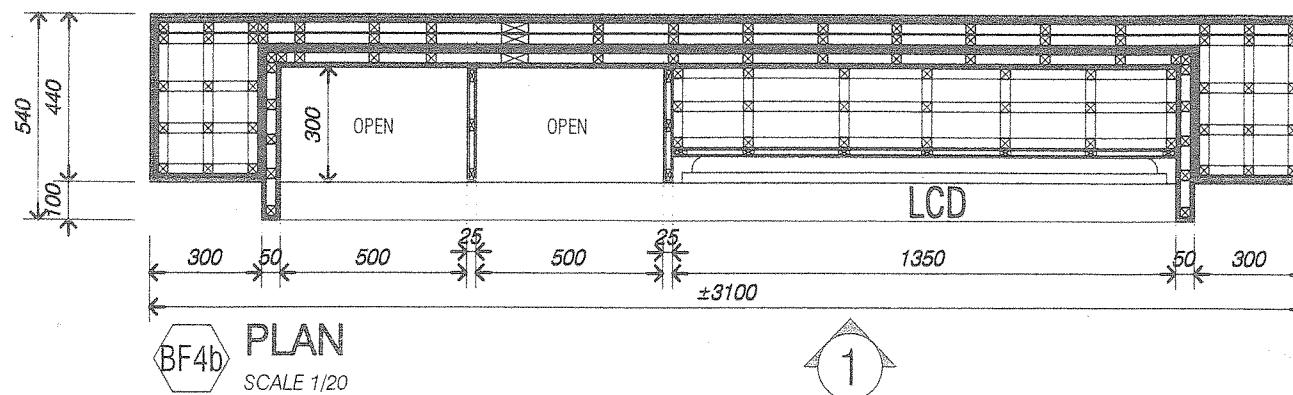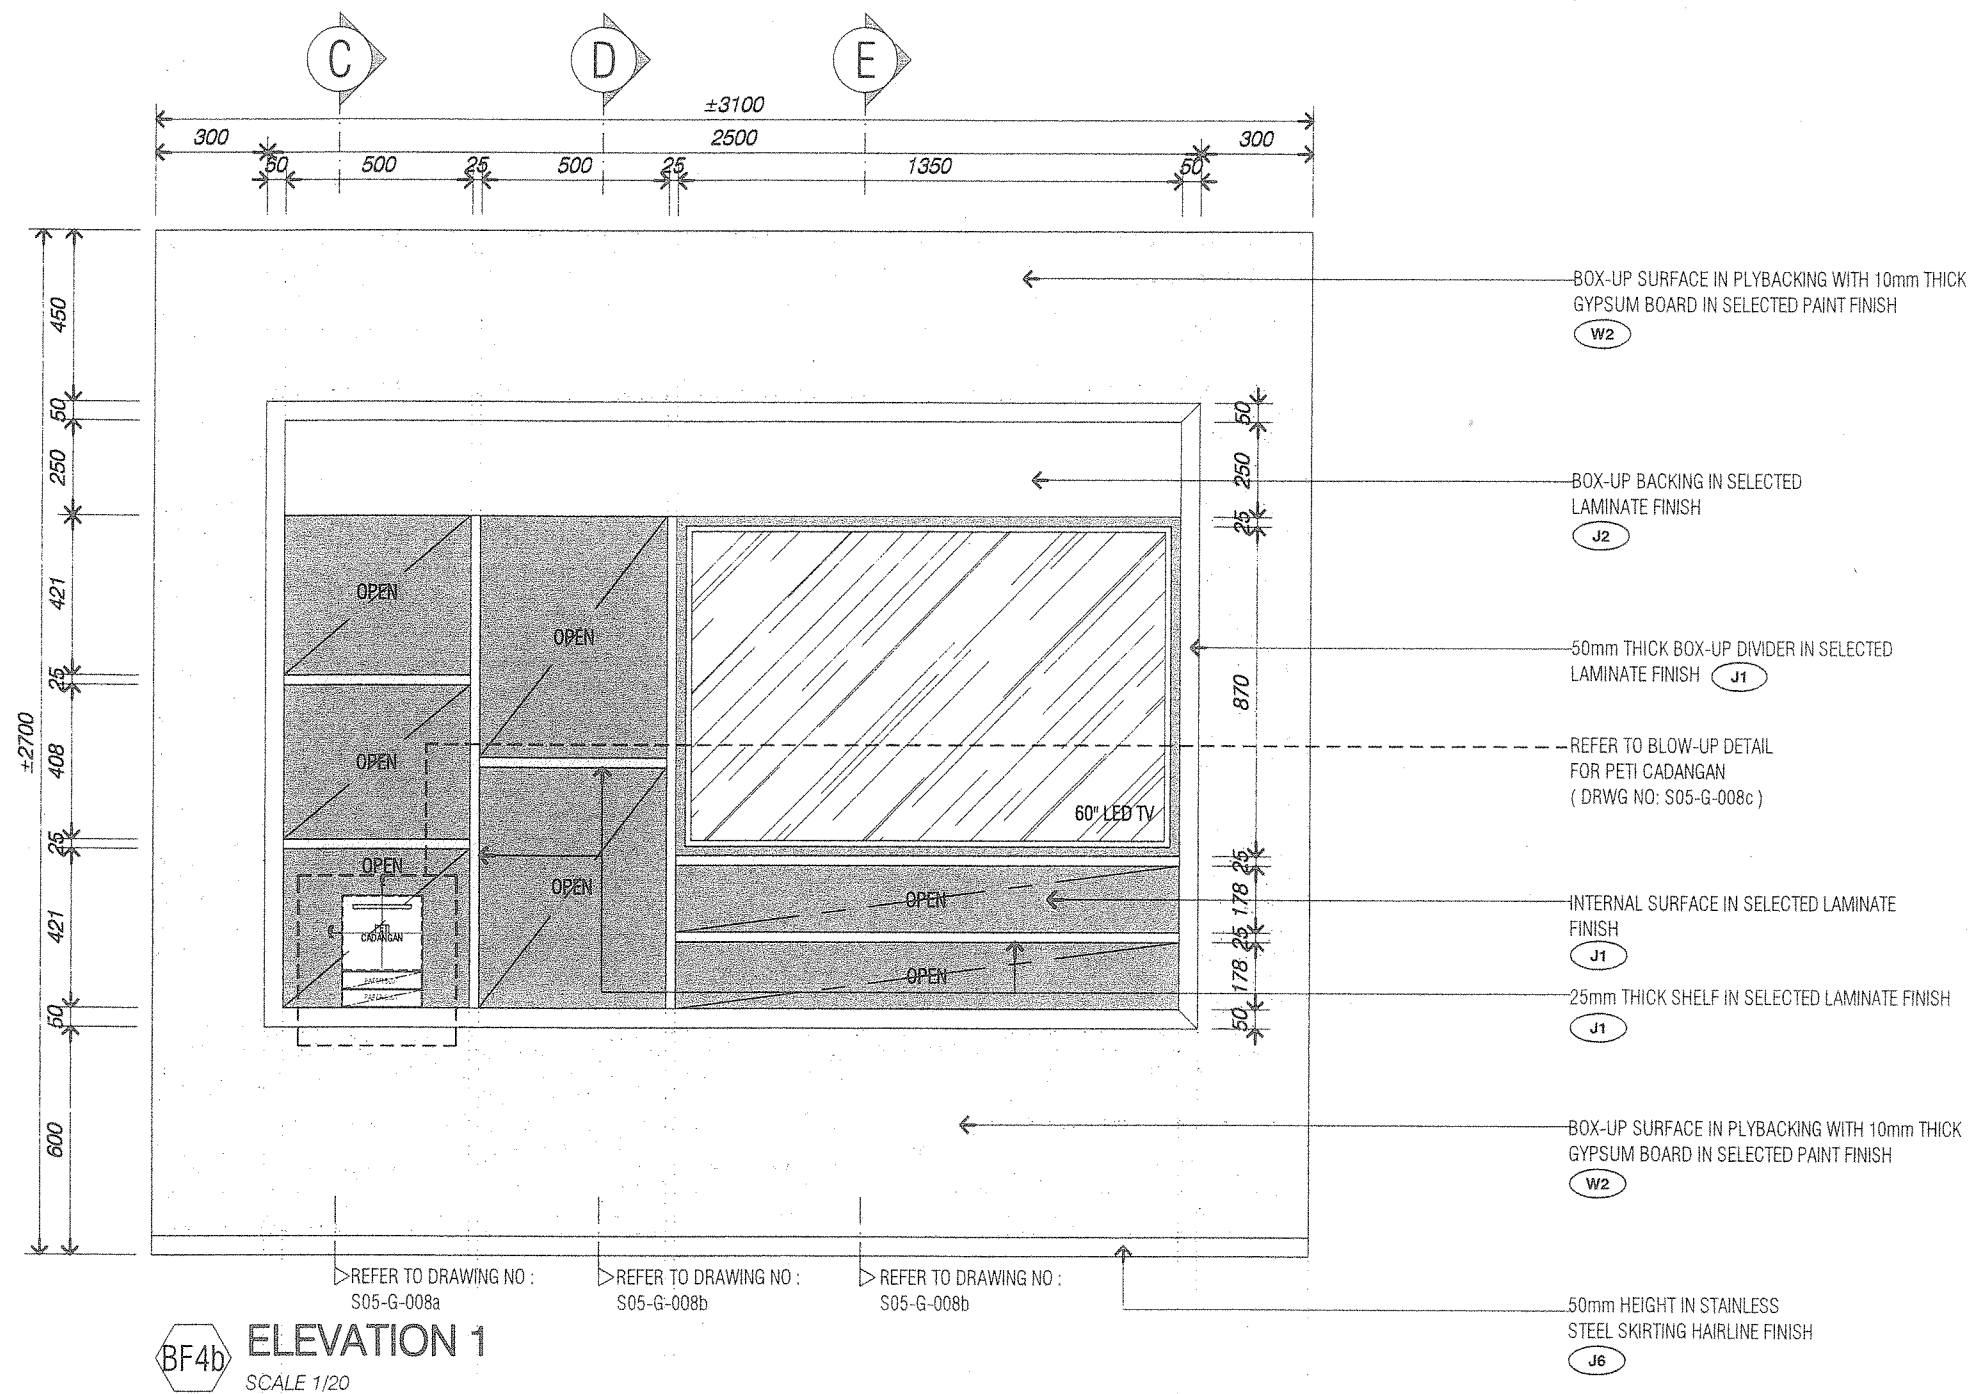

PROJECT TITLE:

PROPOSED INTERIOR FIT-OUT WORKS FOR
BANK SIMPANAN NASIONAL

DWG NO:
S05-G-008g

DATE: 150402 DRAWN BY: MZ

JOB NO: 15-1615 CHECK BY: AZH


SCALE:
AS SHOWN

ISSUE:


DATE: 15-1615

DWG TITLE:
Bf4b
-Community Feature Wall


SL + A Sdn. Bhd. retain copyright of all designs and data shown in this drawing. Written permission is required for any use and/or reproduction. All prints, specifications and copyrights are the property of SL + A Sdn. Bhd. and shall be returned on completion of works. Contractor to check dimensions on site and notify SL + A Sdn. Bhd. of discrepancies on site. Do not scale off drawings.

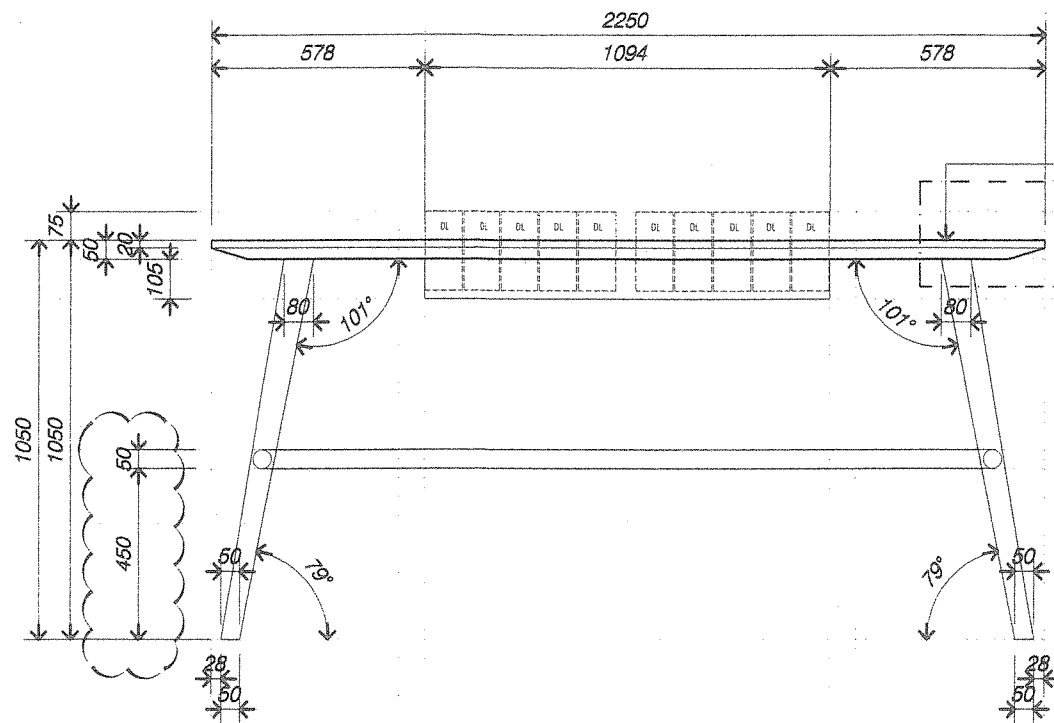


ELEVATION 1
SCALE 1/20

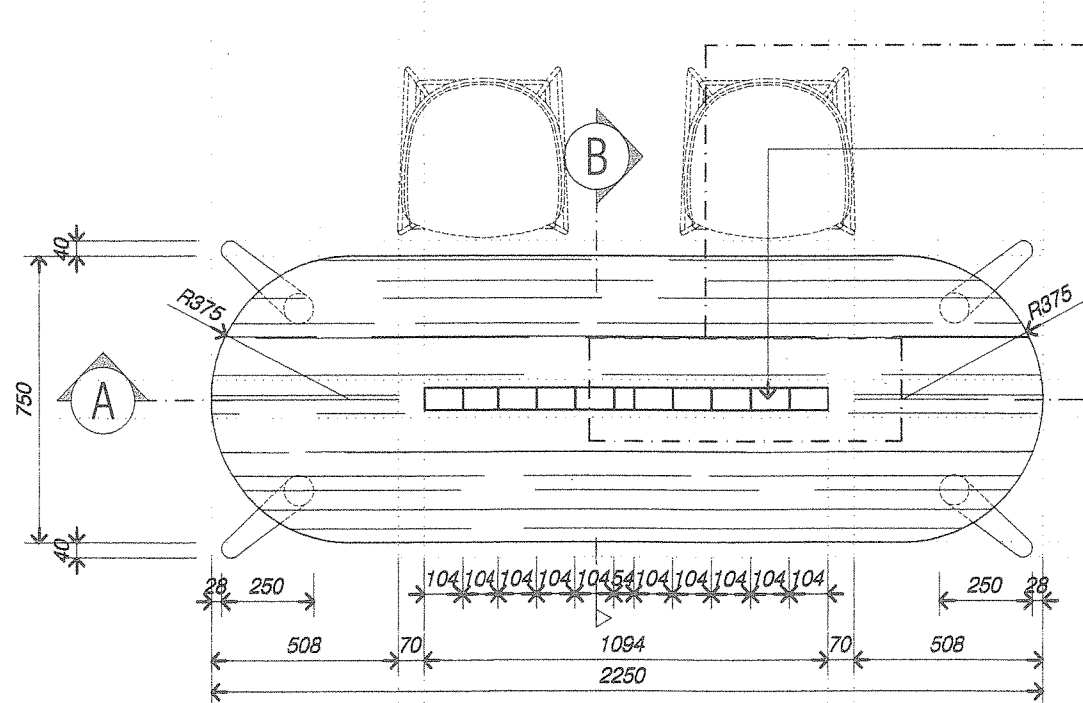

PLAN
SCALE 1/20

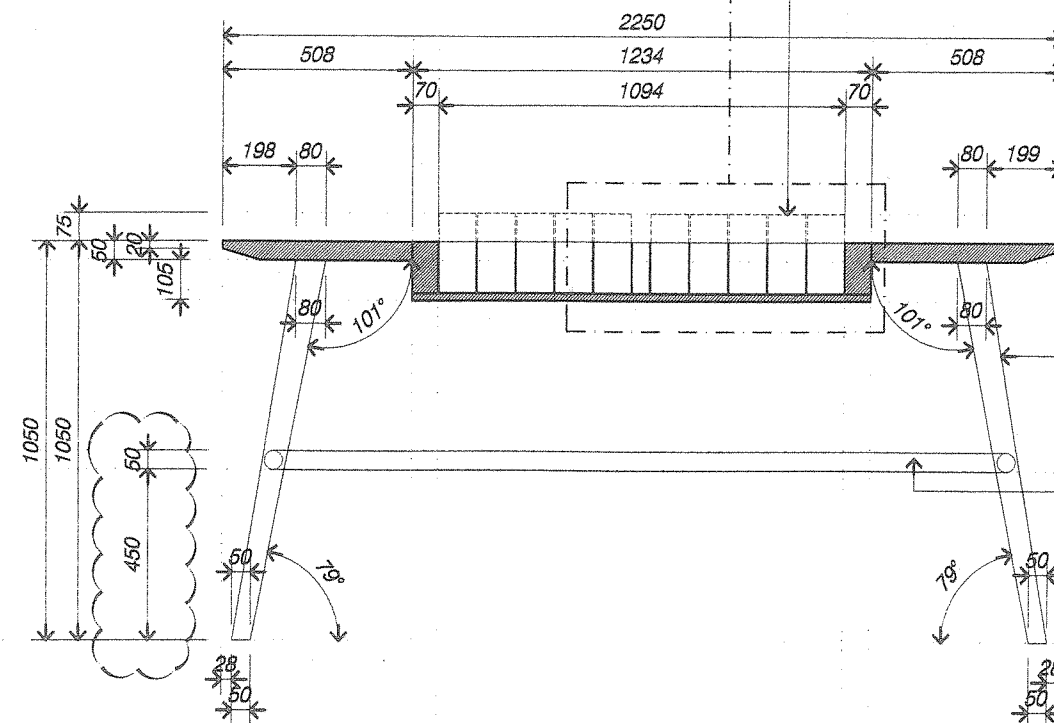

SECTION A
SCALE 1/20

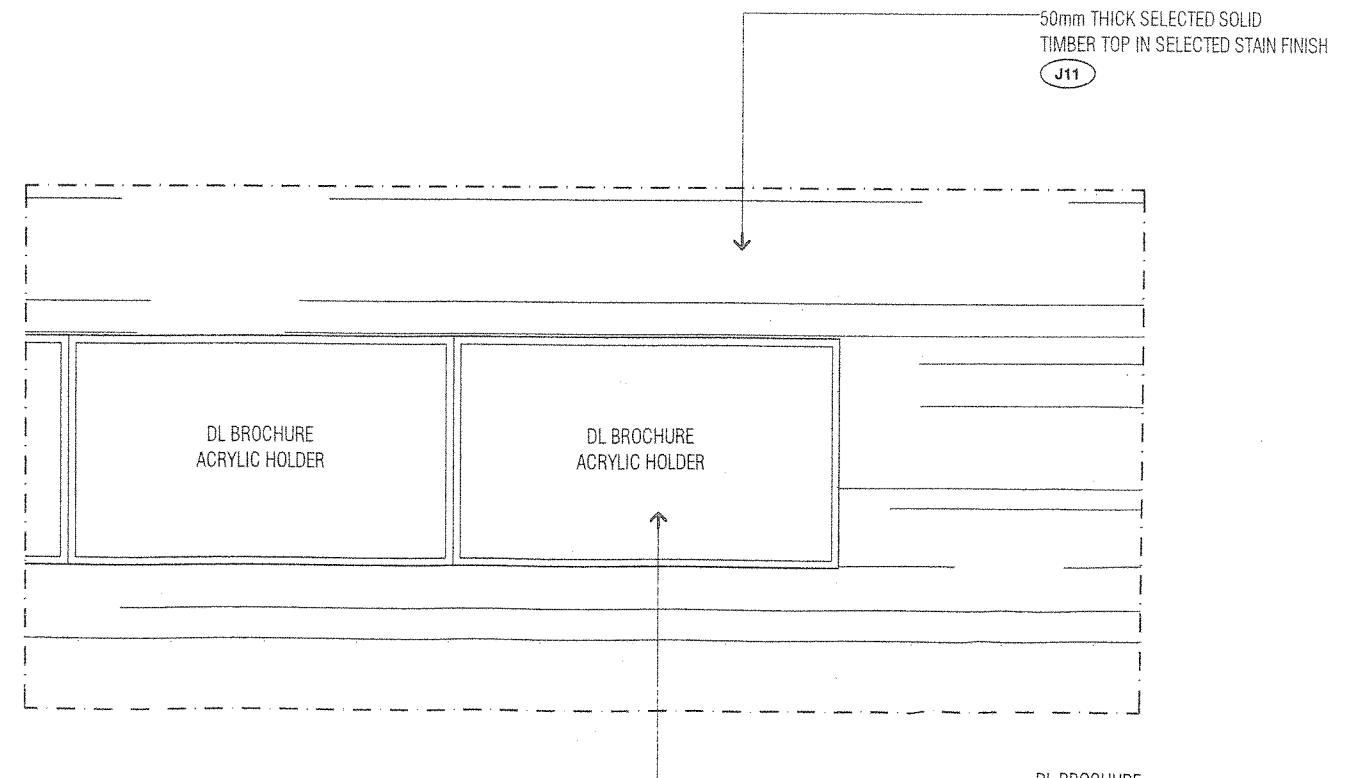

BLOW-UP 1
SCALE 1/2

PROJECT TITLE:

PROPOSED INTERIOR FIT-OUT WORKS FOR
BANK SIMPANAN NASIONAL

DWG NO:
305-G-009

DATE: 15/05/25
DRAWN BY: MZ


JOB NO: 15-1615
CHECK BY: AZH

SCALE:
AS SHOWN


ISSUE:

AZH


DWG TITLE:
**BF5
-Bar Table**
SL + A Sdn. Bhd. retain copyright of all designs and data shown in this drawing. Written permission is required for any use and/or reproduction. All prints, specifications and copyrights are the property of SL + A Sdn. Bhd. and shall be returned on completion of works. Contractor to check dimensions on site and notify SL + A Sdn. Bhd. of discrepancies on site. Do not scale off drawings.

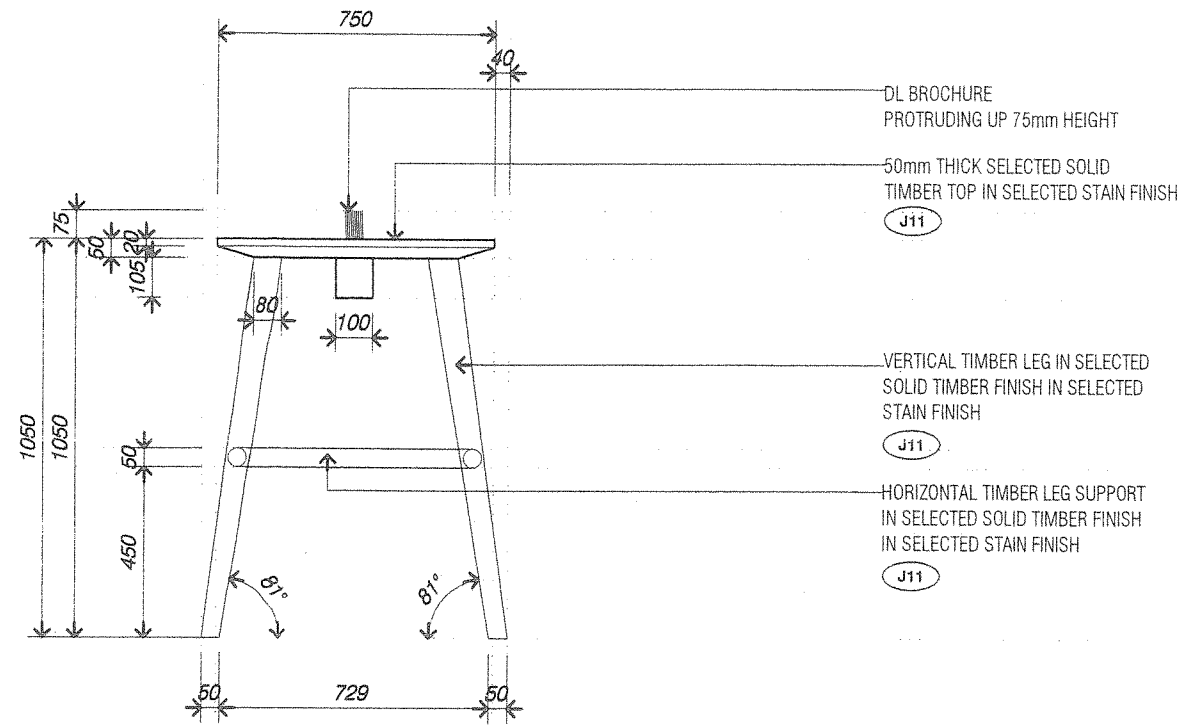


BF5 ELEVATION 2
SCALE 1/20

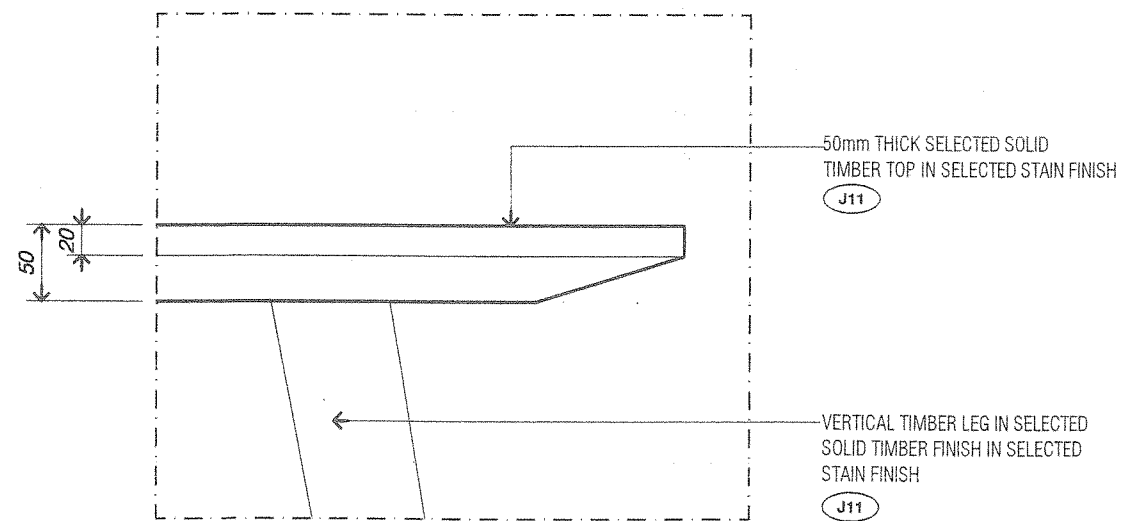

BF5 BLOW-UP 2
SCALE 1/5

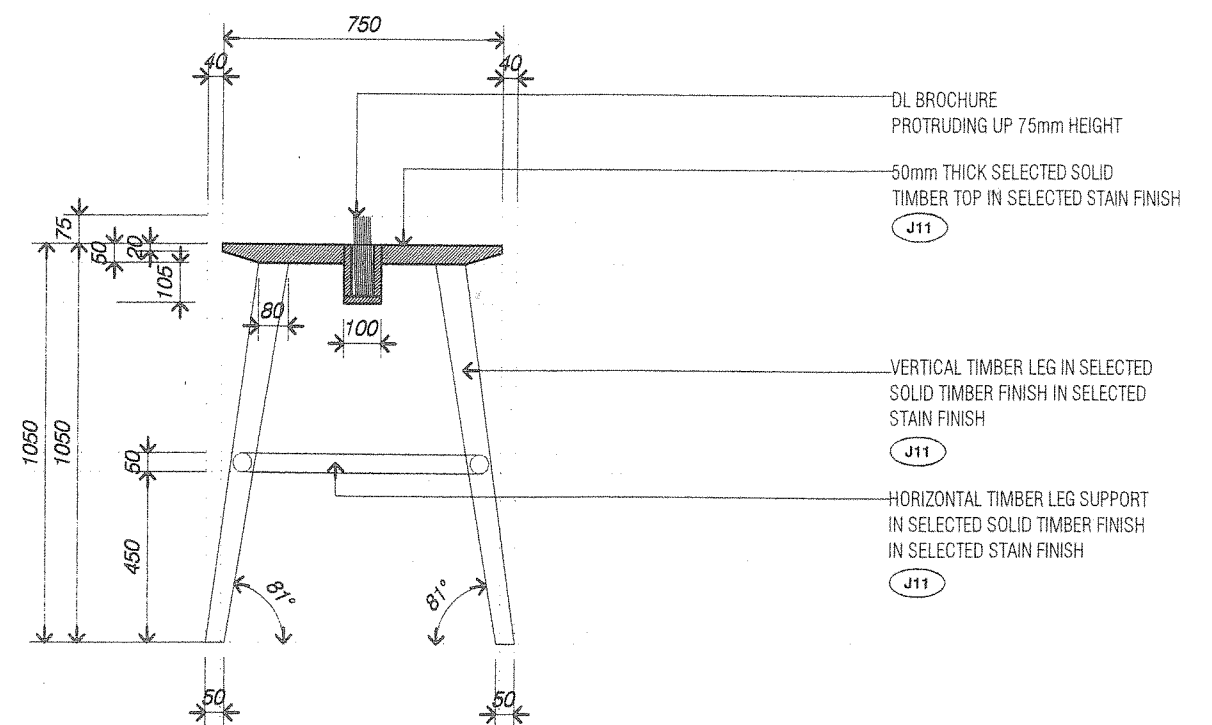

BF5 SECTION B
SCALE 1/20

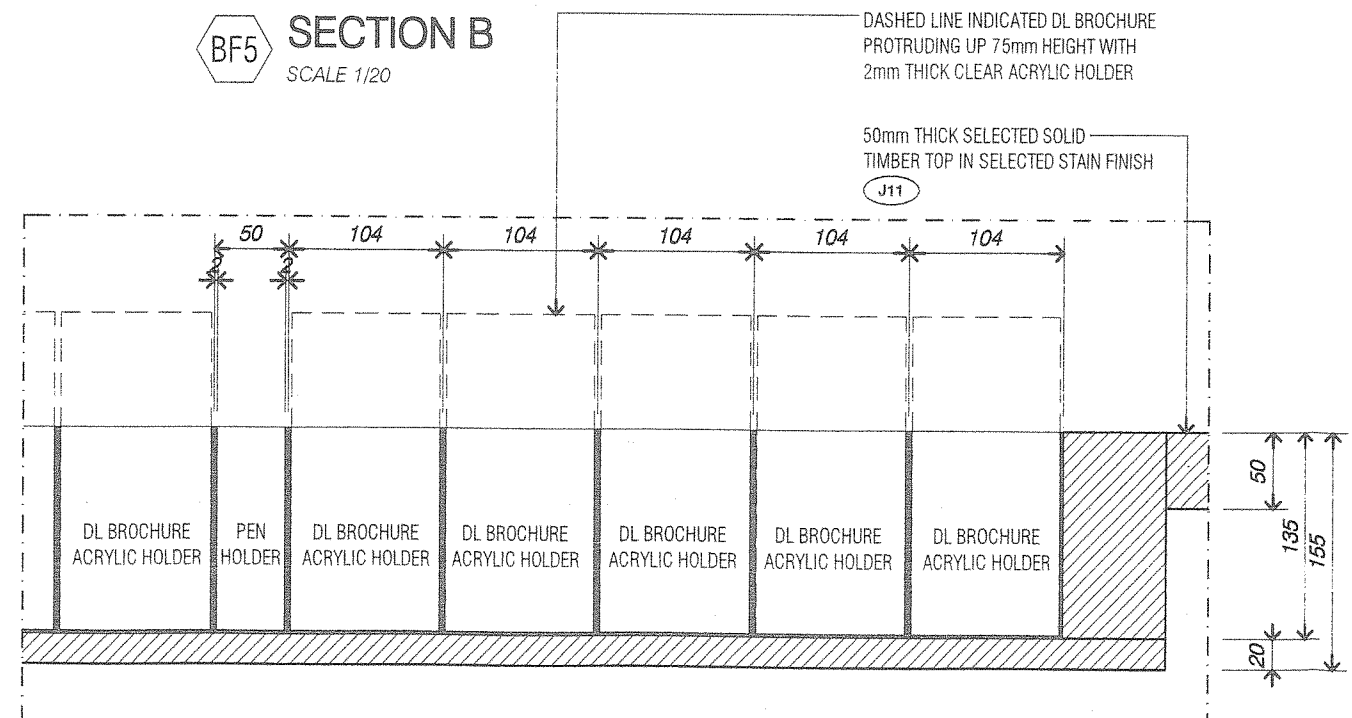

BF5 BLOW-UP 3
SCALE 1/5

PROJECT TITLE:

PROPOSED INTERIOR FIT-OUT WORKS FOR
BANK SIMPANAN NASIONAL

DWG NO:
S05-G-009a

DATE: 150525

DRAWN BY: MZ

CHECK BY: AZH

JOB NO: 15-1615

SCALE:
AS SHOWN

ISSUE:

DATE:



DESCRIPTION:

DATE:

DESCRIPTION:


DWG TITLE:
**BF5
-Bar Table**

SL + A Sdn. Bhd. retain copyright of all designs and data shown in this drawing. Written permission is required for any use and/or reproduction. All prints, specifications and copyrights are the property of SL + A Sdn. Bhd. and shall be returned on completion of works. Contractor to check dimensions on site and notify SL + A Sdn. Bhd. of discrepancies on site. Do not scale off drawings.

 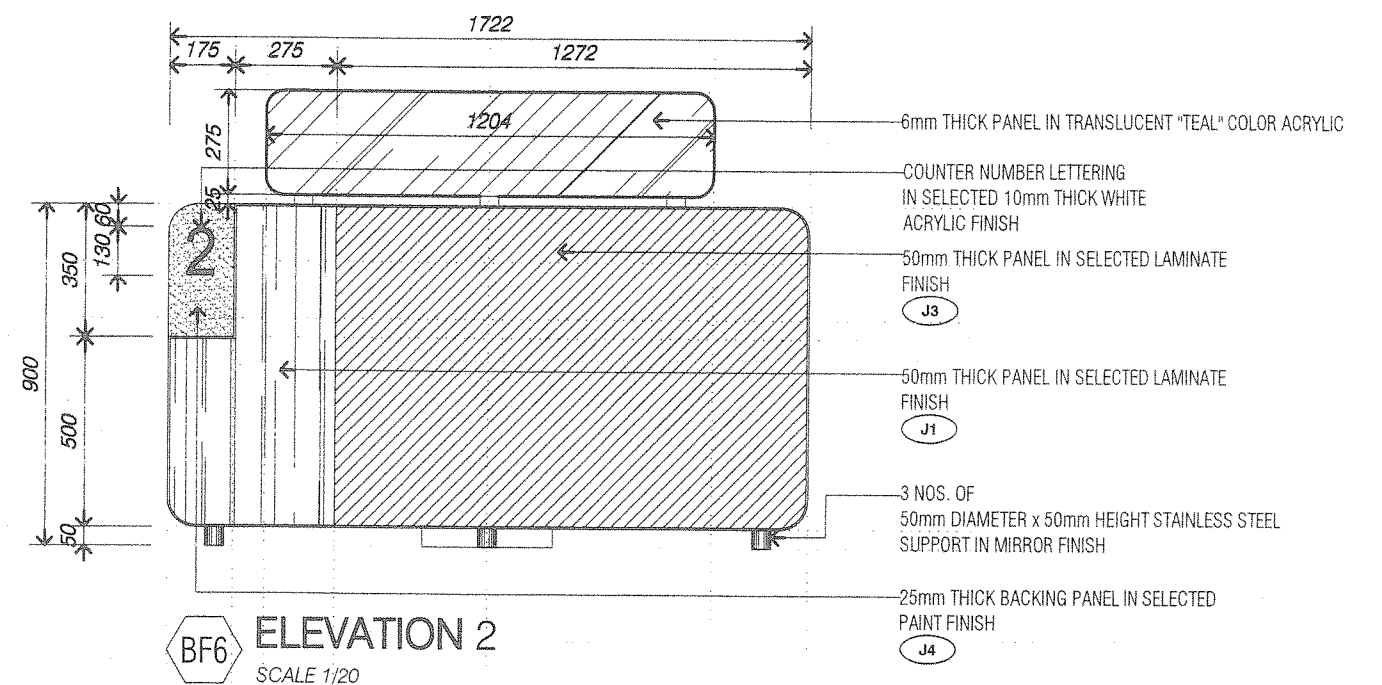

PROPOSED INTERIOR FIT-OUT WORKS FOR BANK SIMPANAN NASIONAL

SL + A Sdn. Bhd. retain copyright of all designs and data shown in this drawing. Written permission is required for any use and/or reproduction. All prints, specifications and copyrights are the property of SL + A Sdn. Bhd. and shall be returned on completion of works. Contractor to check dimensions on site and notify SL + A Sdn. Bhd. of discrepancies on site. Do not scale off drawings.

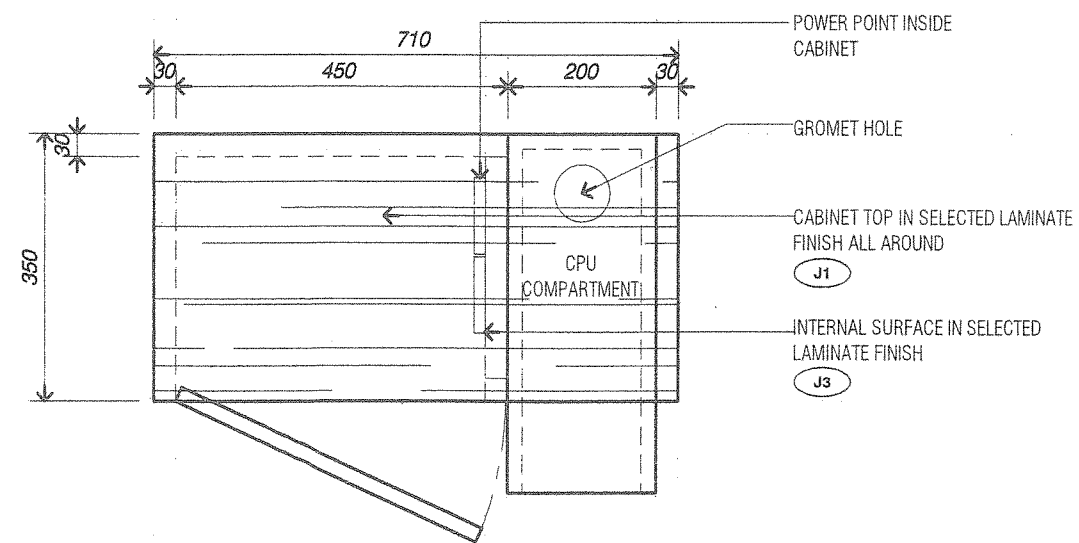


PLAN (ELEVATION 3)
 SCALE 1/10

PROPOSED INTERIOR FIT-OUT WORKS FOR BANK SIMPANAN NASIONAL





	A	ISSUE FOR CONSTRUCTION
DATE	ISSUE	DESCRIPTION

SCALE:
AS SHOWN

ISSN 1547-7361

A7H

SL + A Sdn. Bhd. retain copyright of all designs and data shown in this drawing. Written permission is required for any use and/or reproduction. All prints, specifications and copyrights are the property of SL + A Sdn. Bhd. and shall be returned on completion of works. Contractor to check dimensions on site and notify SL + A Sdn. Bhd. discrepancies on site. Do not scale off drawings.

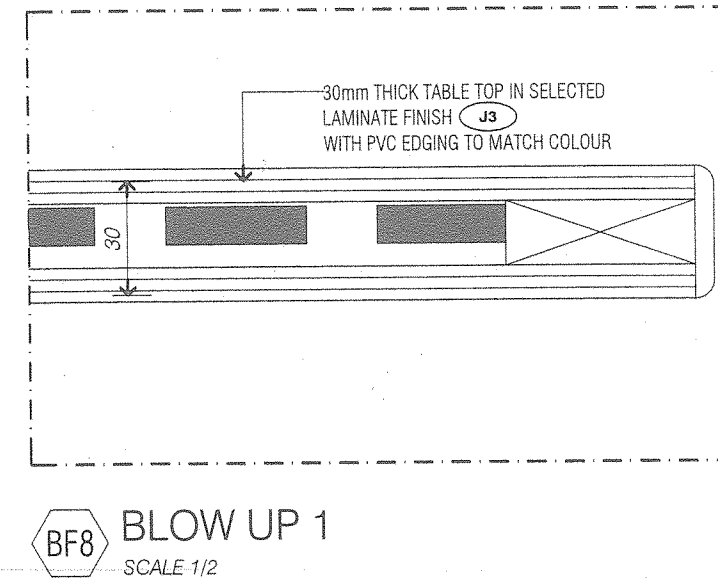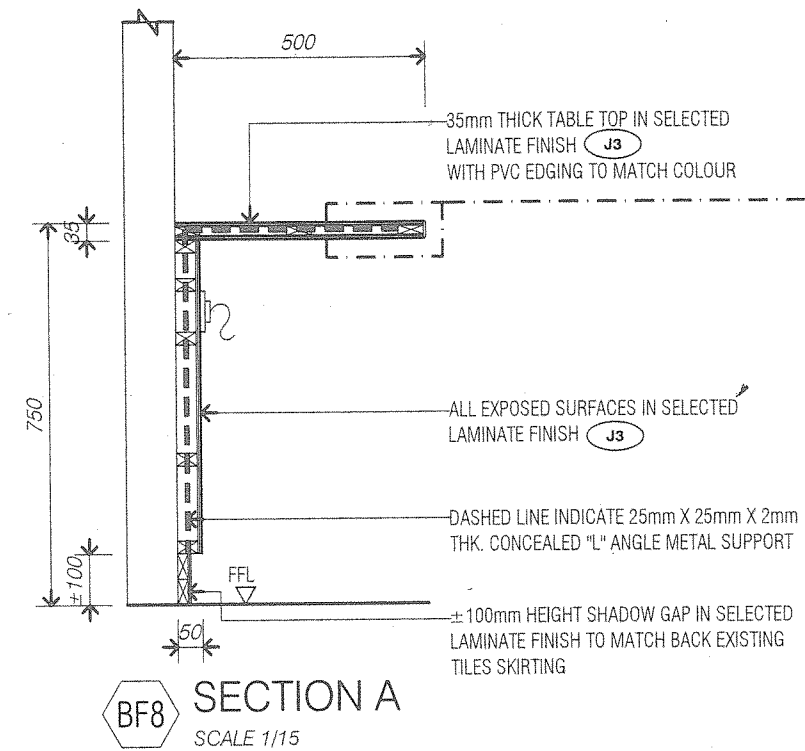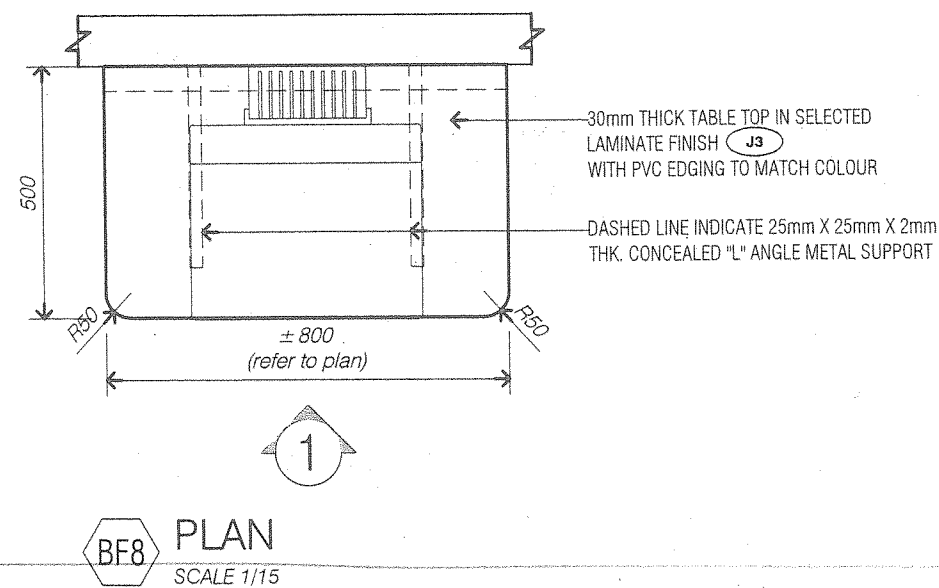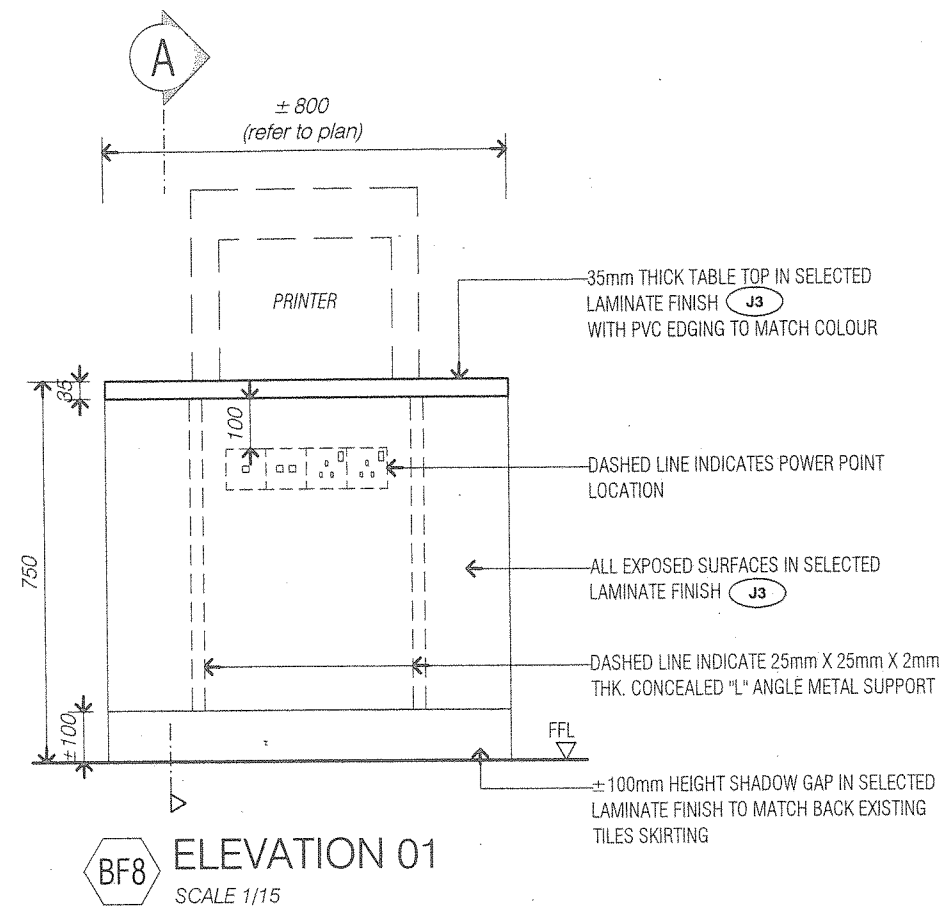

PROJECT TITLE:

PROPOSED INTERIOR FIT-OUT WORKS FOR BANK SIMPANAN NASIONAL
STANDARD BRANCH ROLL OUT - TYPICAL DETAIL




CLIENT:
BSN
BANK SIMPANAN NASIONAL
Level 12, Wisma BSN, 117 Jalan Ampang,
50450 Kuala Lumpur
T: 603-2162 3222 F: 603-2164 6367
www.bsn.com.my



INTERIOR DESIGNER:
SL - A Sendirian Berhad 394249-K
01-01 Crown Regency, 12 Jln P Ramlee
50250 Kuala Lumpur, Malaysia
T: 603 2161 1032 F: 603 2161 1031
www.sla-group.com



DWG NO: **S05-G-012**
DATE: 170221
DRAWN BY: NAM
JOB NO: 15-1056
CHECK BY: MZ

SCALE:
As Shown

 

DWG TITLE:
BF8 - Ledge (Printer)

SL + A Sdn. Bhd. retain copyright of all designs and data shown in this drawing. Written permission is required for any use and/or reproduction. All prints, specifications and copyrights are the property of SL + A Sdn. Bhd. and shall be returned on completion of works. Contractor to check dimensions on site and notify SL + A Sdn. Bhd. of discrepancies on site. Do not scale off drawings.

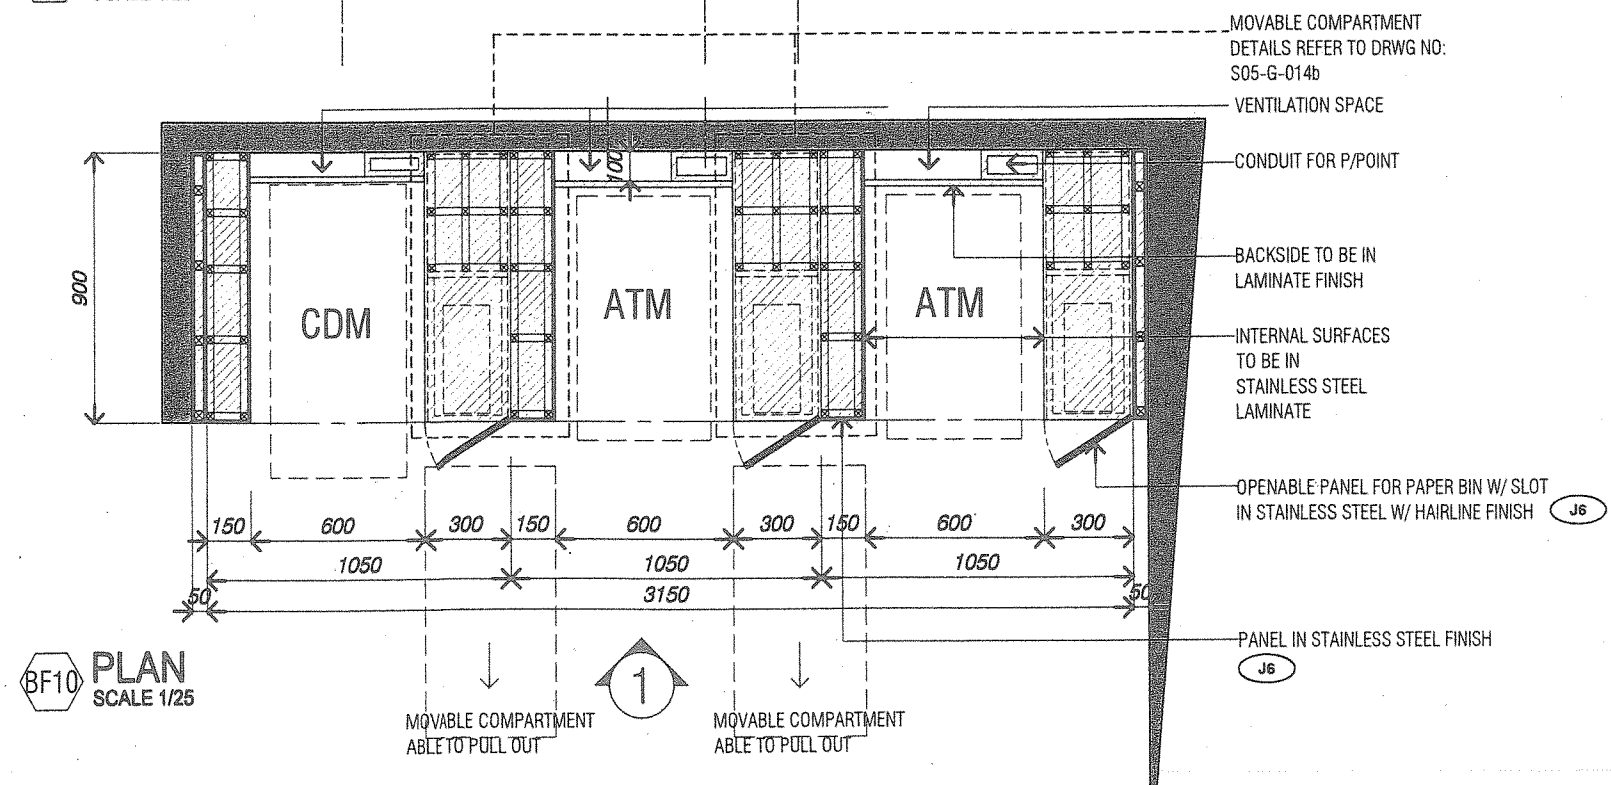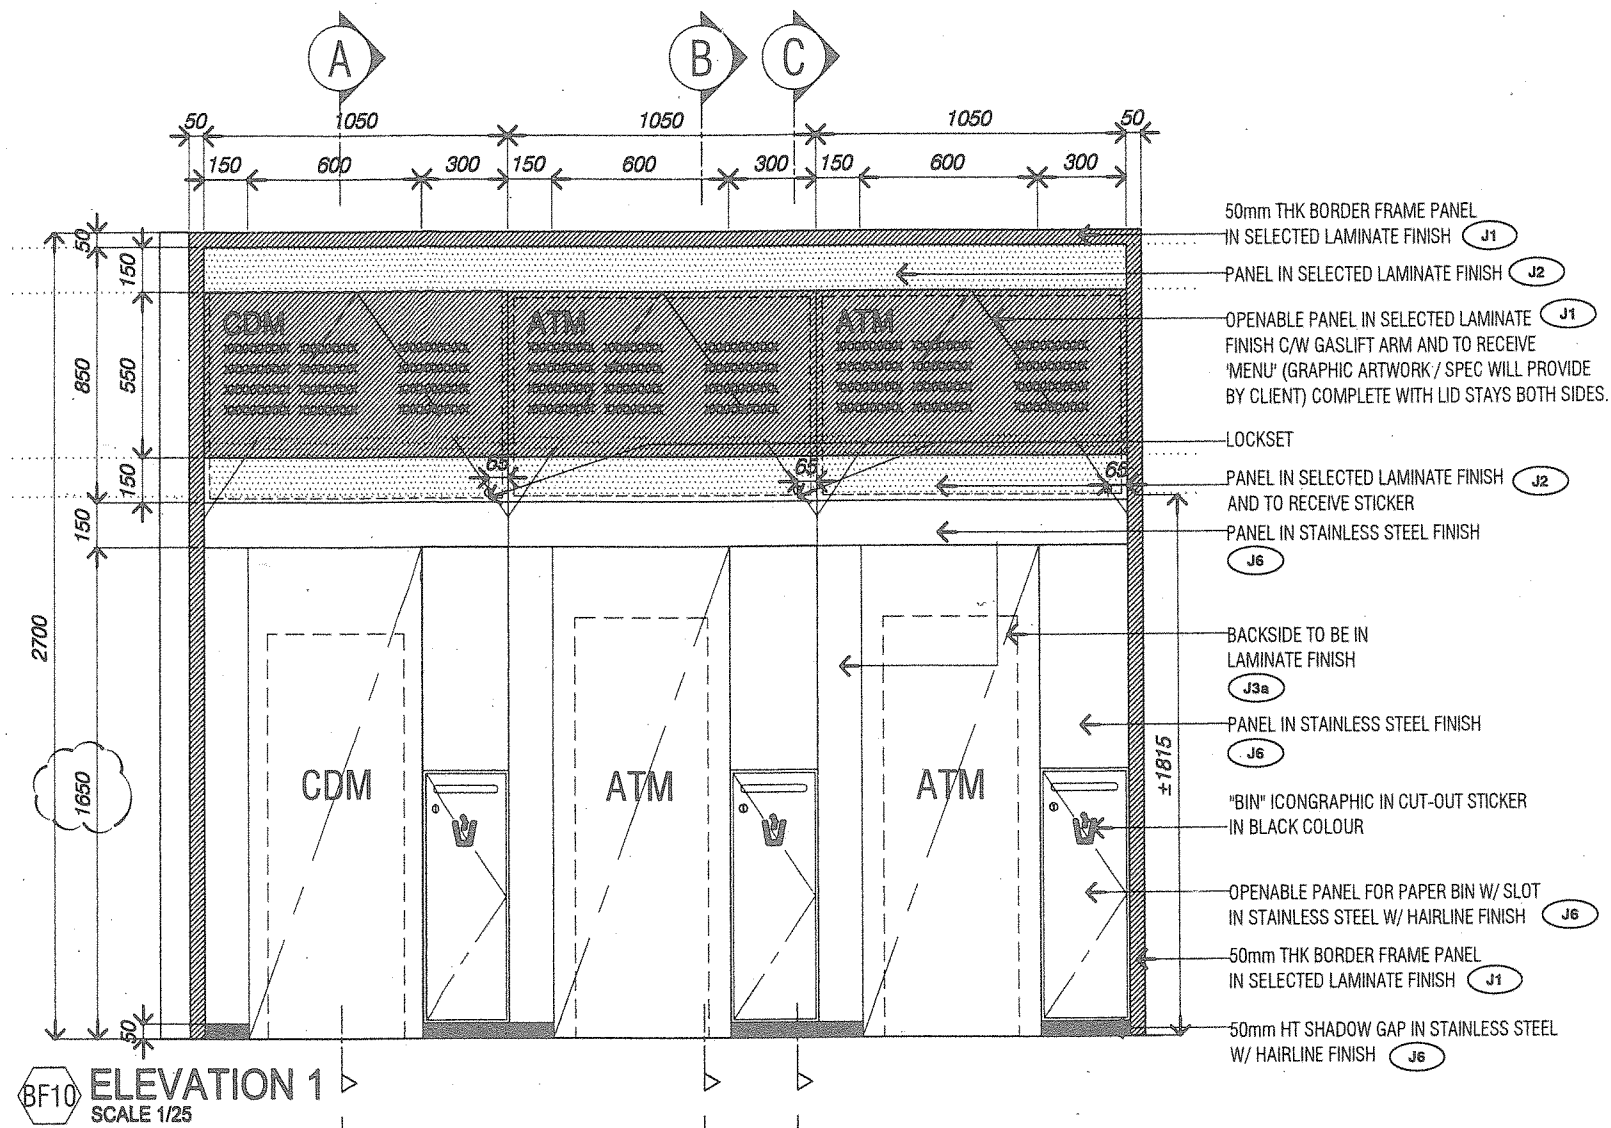

PROJECT TITLE:
**PROPOSED INTERIOR FIT-OUT WORKS FOR
BANK SIMPANAN NASIONAL**

DWG NO:
S05-G-014

DATE: 150525

JOB NO: 15-1615




SCALE:
AS SHOWN

DRAWN BY: AZH

CHECK BY: AZH

DWG TITLE:
**BF10 -
SELF SERVICE BANKING**

SL + A Sdn. Bhd. retain copyright of all designs and data shown in this drawing. Written permission is required for any use and/or reproduction. All prints, specifications and copyrights are the property of SL + A Sdn. Bhd. and shall be returned on completion of works. Contractor to check dimensions on site and notify SL + A Sdn. Bhd. of discrepancies on site. Do not scale off drawings.

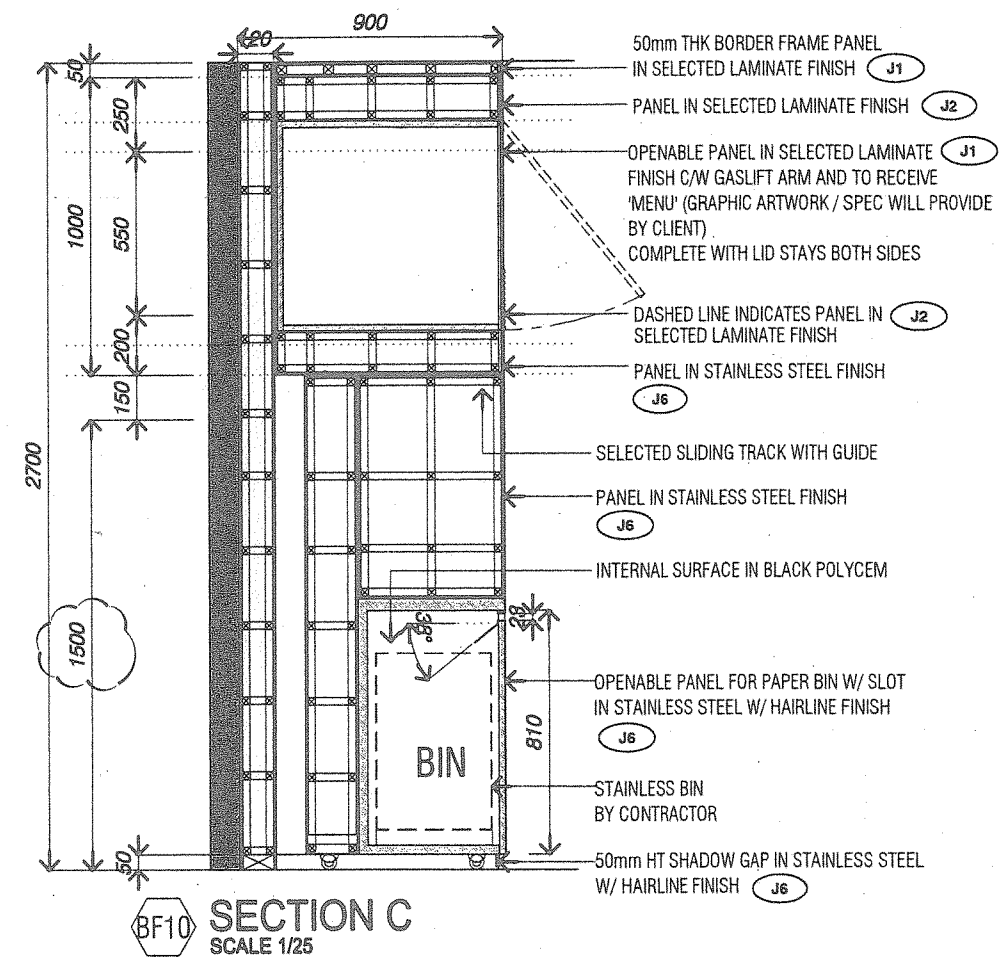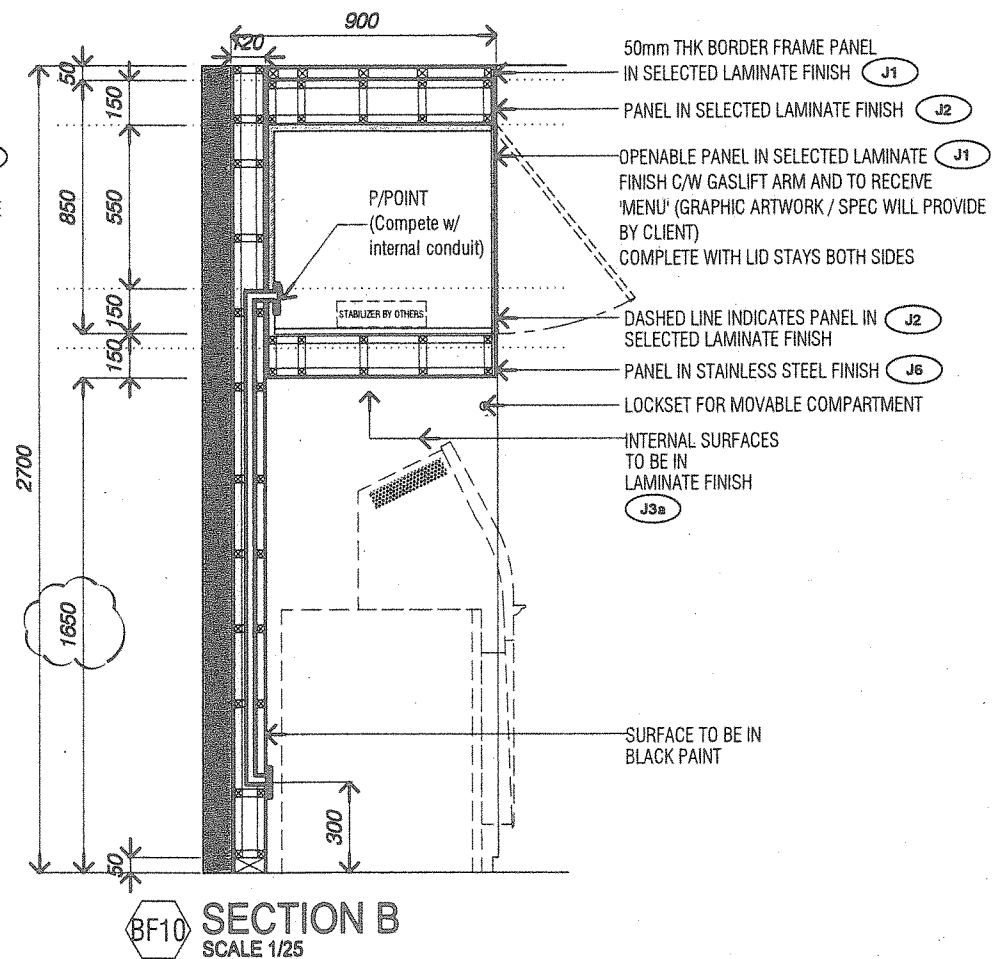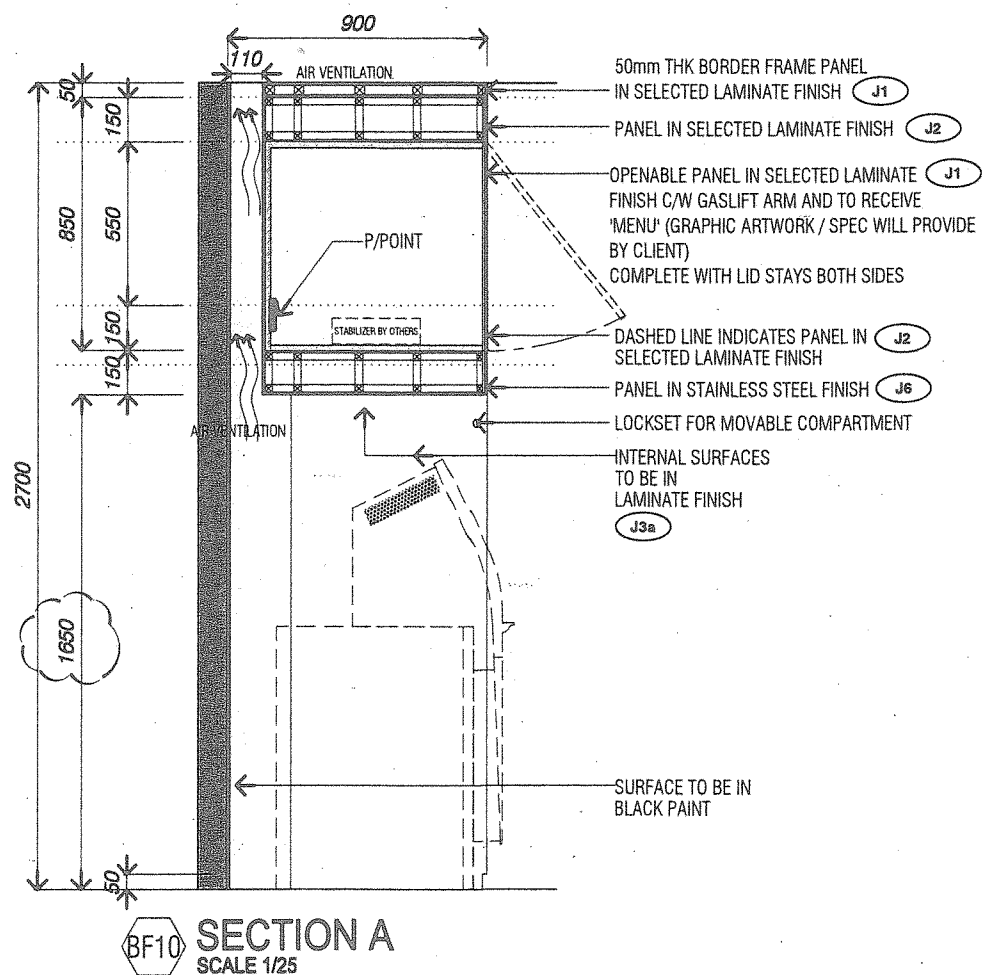

PROJECT TITLE:
**PROPOSED INTERIOR FIT-OUT WORKS FOR
BANK SIMPANAN NASIONAL**




DWG NO:
805-G-014a
DATE: 150525
JOB NO: 15-1615

DRAWN BY: AZH
CHECK BY: AZH

SCALE:
AS SHOWN
ISSUE:

DATE	ISSUE DESCRIPTION

DWG TITLE:
**BF10 -
SELF SERVICE BANKING**
SL + A Sdn. Bhd. retain copyright of all designs and data shown in this drawing. Written permission is required for any use and/or reproduction. All prints, specifications and copyrights are the property of SL + A Sdn. Bhd. and shall be returned on completion of works. Contractor to check dimensions on site and notify SL + A Sdn. Bhd. of discrepancies on site. Do not scale off drawings.

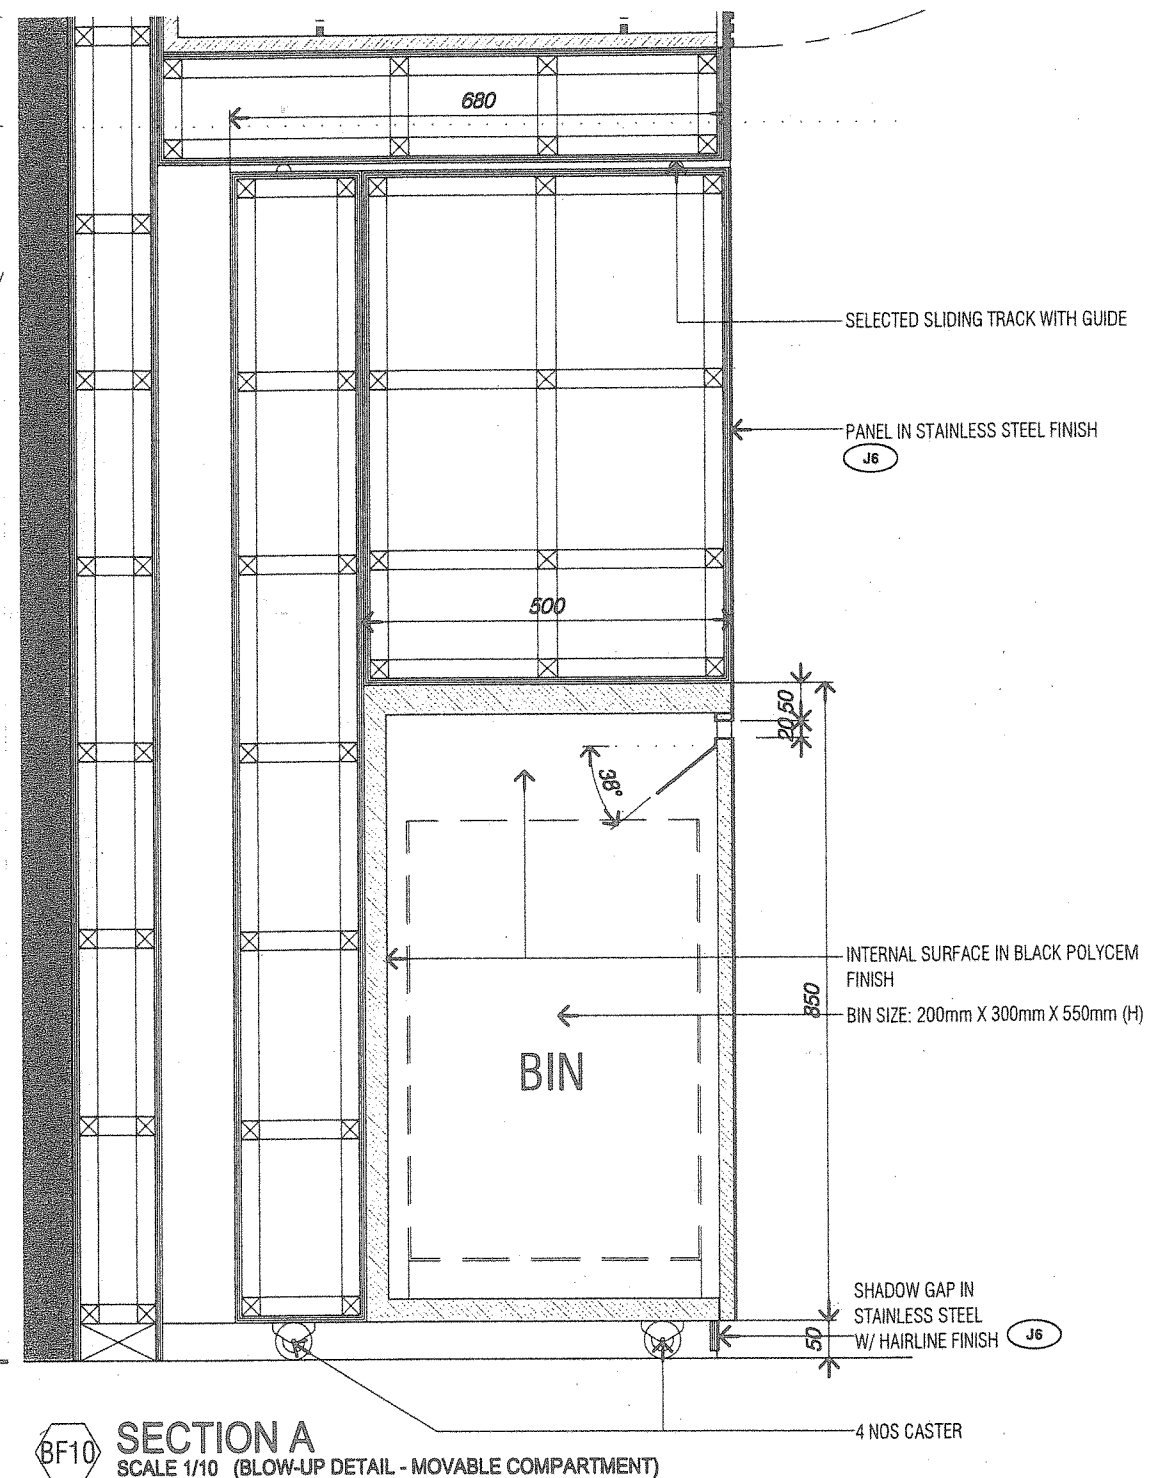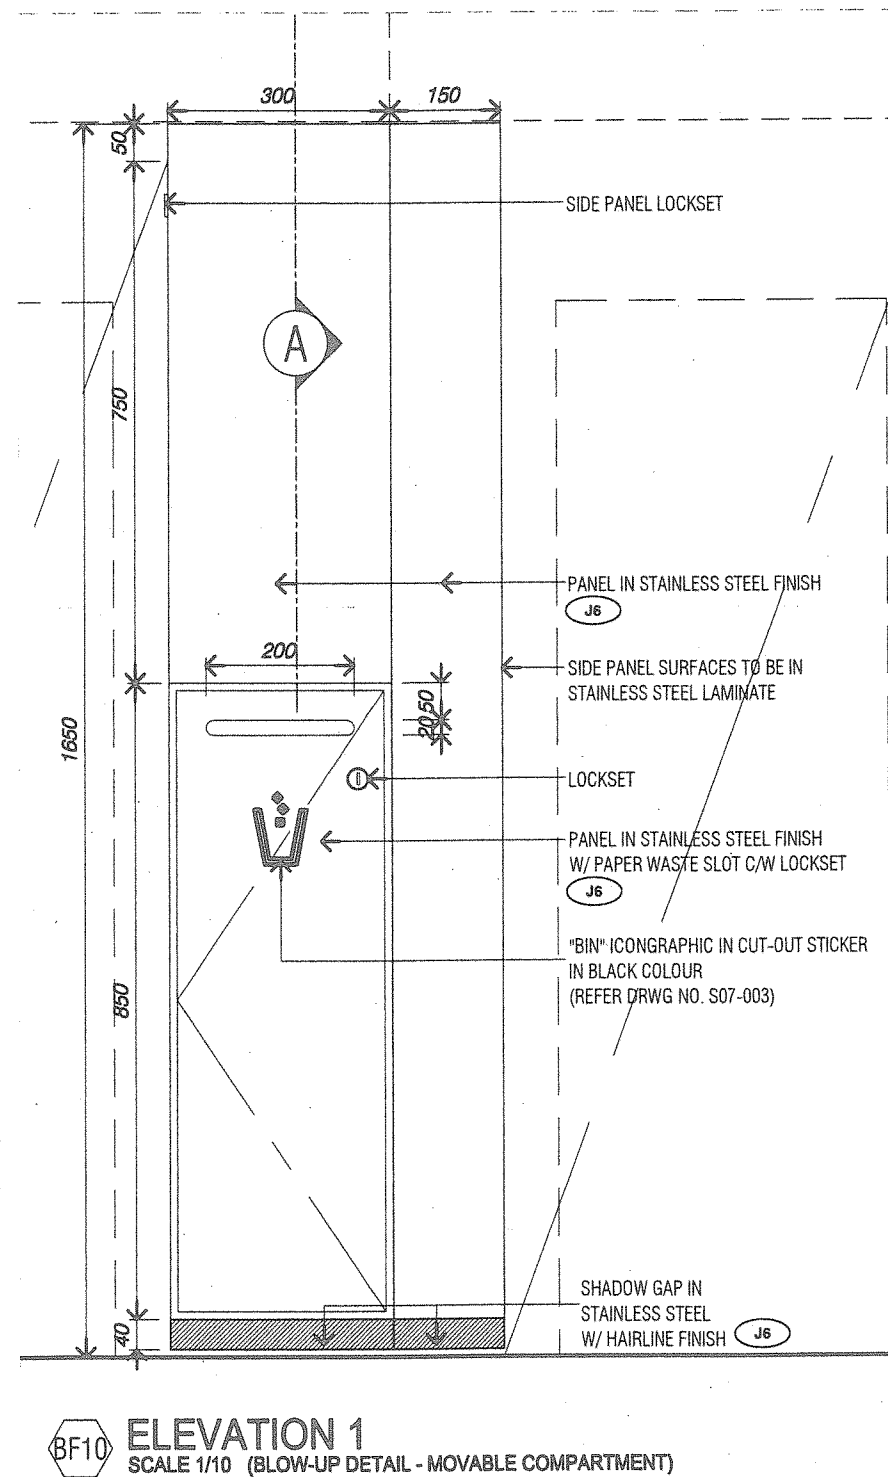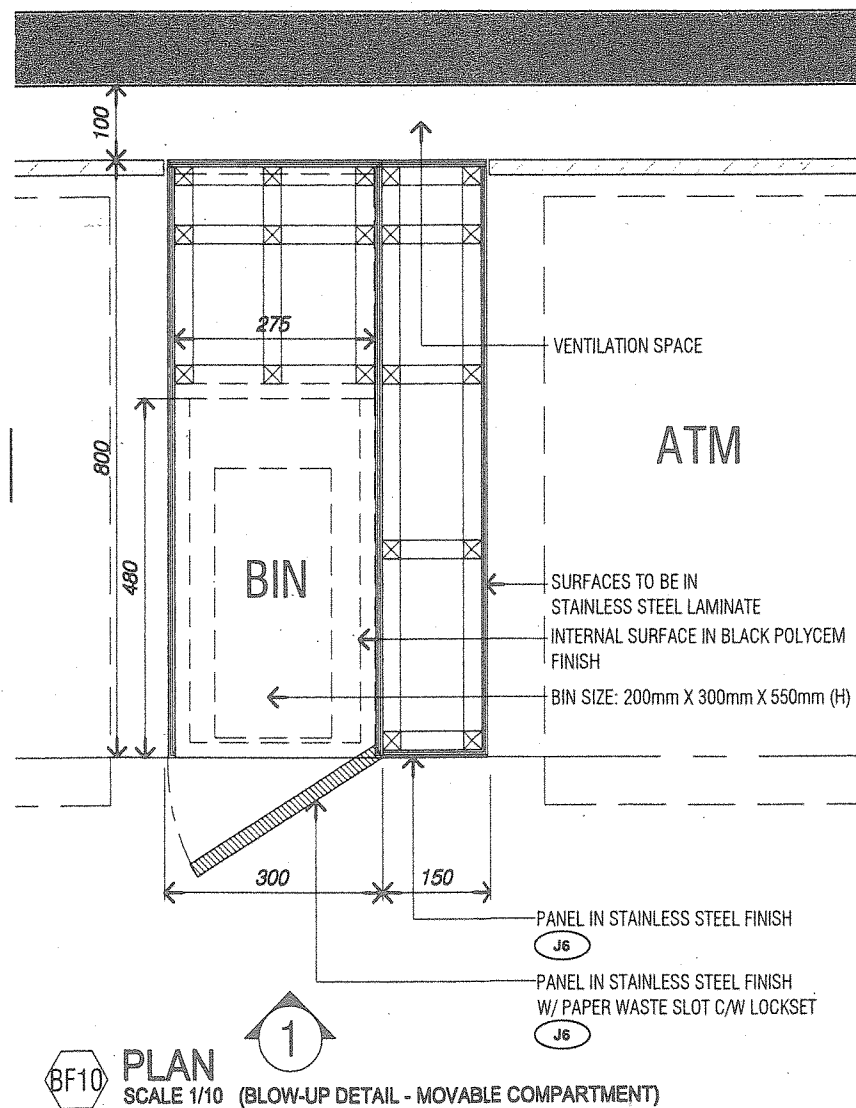

PROJECT TITLE:
**PROPOSED INTERIOR FIT-OUT WORKS FOR
BANK SIMPANAN NASIONAL**



DWG NO:
S05-G-014b
DATE: 150525
JOB NO: 15-1615

SCALE:
AS SHOWN
DRAWN BY: AZH
CHECK BY: AZH

DATE	ISSUE/DESCRIPTION
	A ISSUE FOR CONSTRUCTION

DWG TITLE:
BF10 - SELF SERVICE BANKING

SL + A Sdn. Bhd. retain copyright of all designs and data shown in this drawing. Written permission is required for any use and/or reproduction. All prints, specifications and copyrights are the property of SL + A Sdn. Bhd. and shall be returned on completion of works. Contractor to check dimensions on site and notify SL + A Sdn. Bhd. of discrepancies on site. Do not scale off drawings.

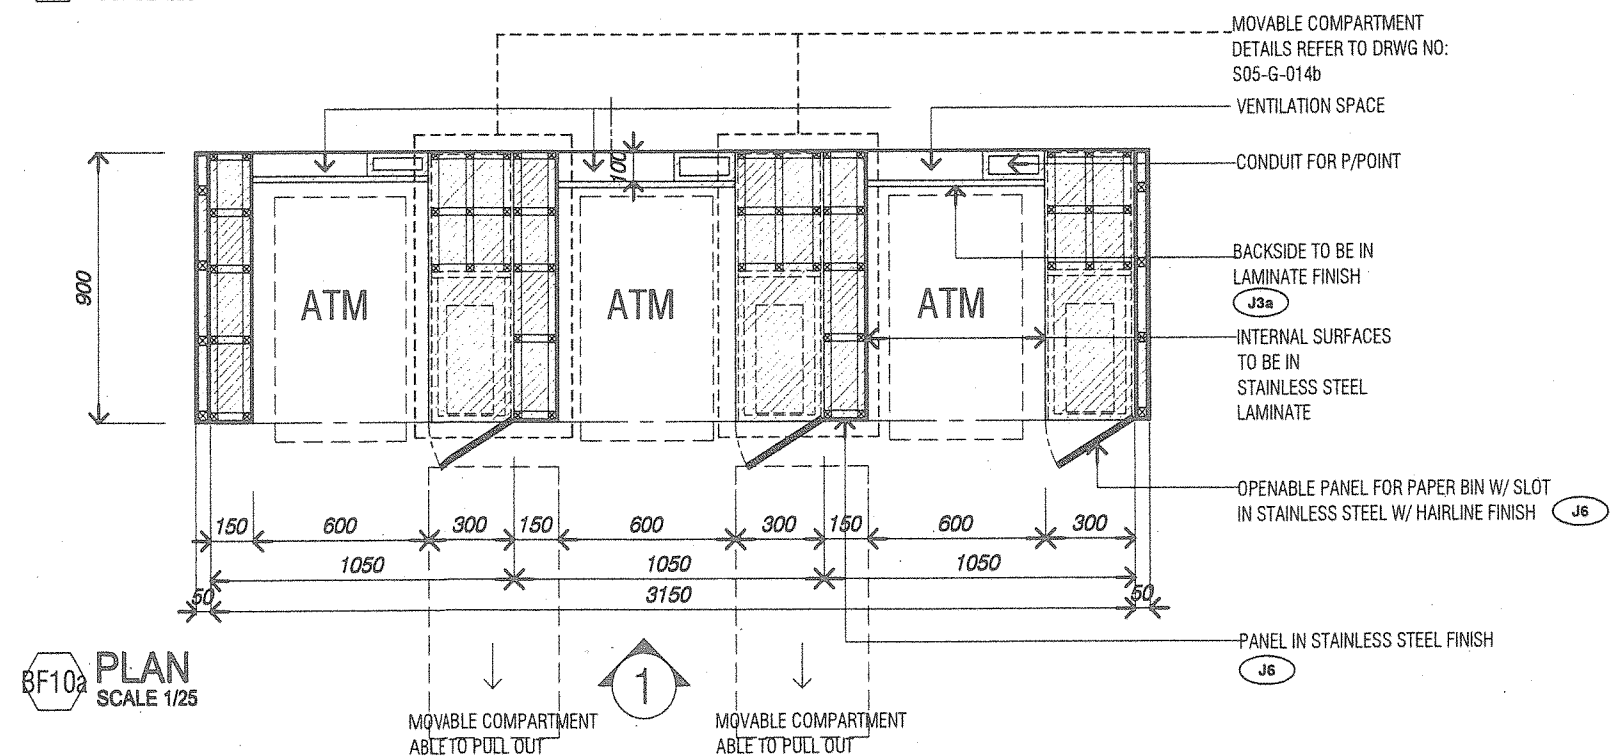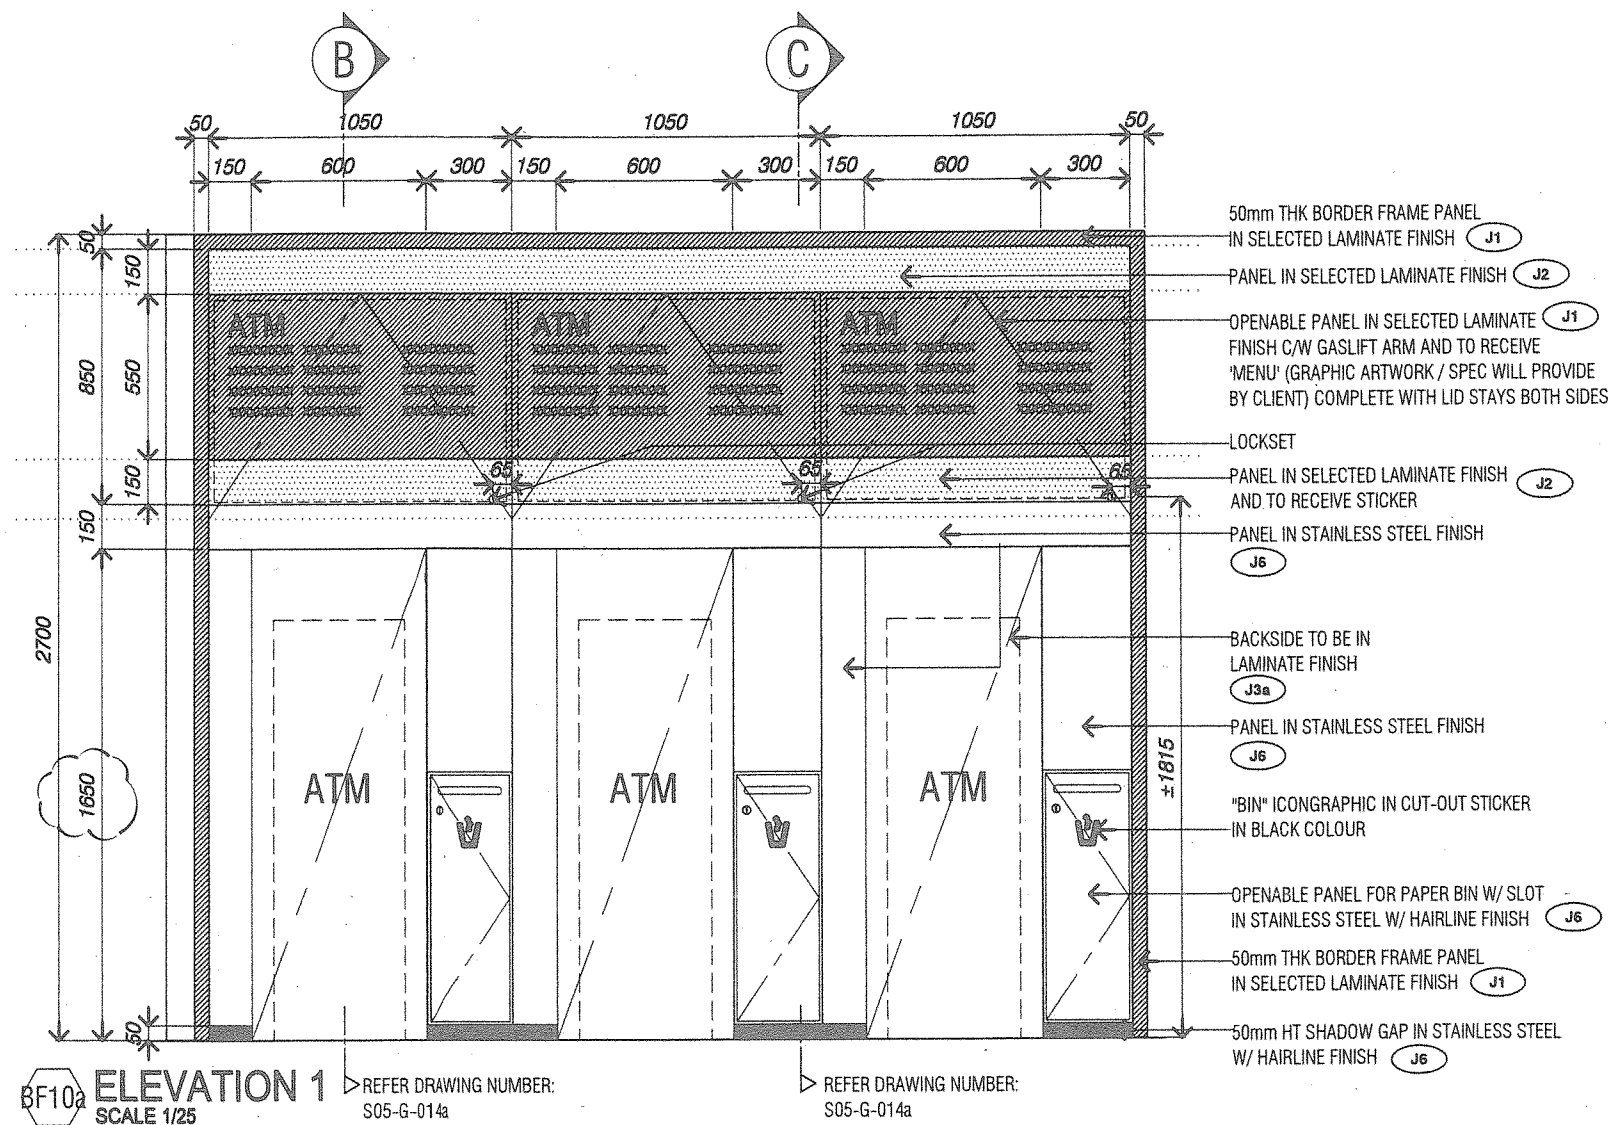

PROJECT TITLE:
**PROPOSED INTERIOR FIT-OUT WORKS FOR
BANK SIMPANAN NASIONAL**

DWG NO:
S05-G-014c

DATE: 150525

JOB NO: 15-1015

SCALE:
AS SHOWN



DRAWN BY: AZH

CHECK BY: AZH

DWG TITLE:
**BF10a -
SELF SERVICE BANKING (ATM)**

ISSUE: 1

SL + A Sdn. Bhd. retain copyright of all designs and data shown in this drawing. Written permission is required for any use and/or reproduction. All prints, specifications and copyrights are the property of SL + A Sdn. Bhd. and shall be returned on completion of works. Contractor to check dimensions on site and notify SL + A Sdn. Bhd. of discrepancies on site. Do not scale off drawings.

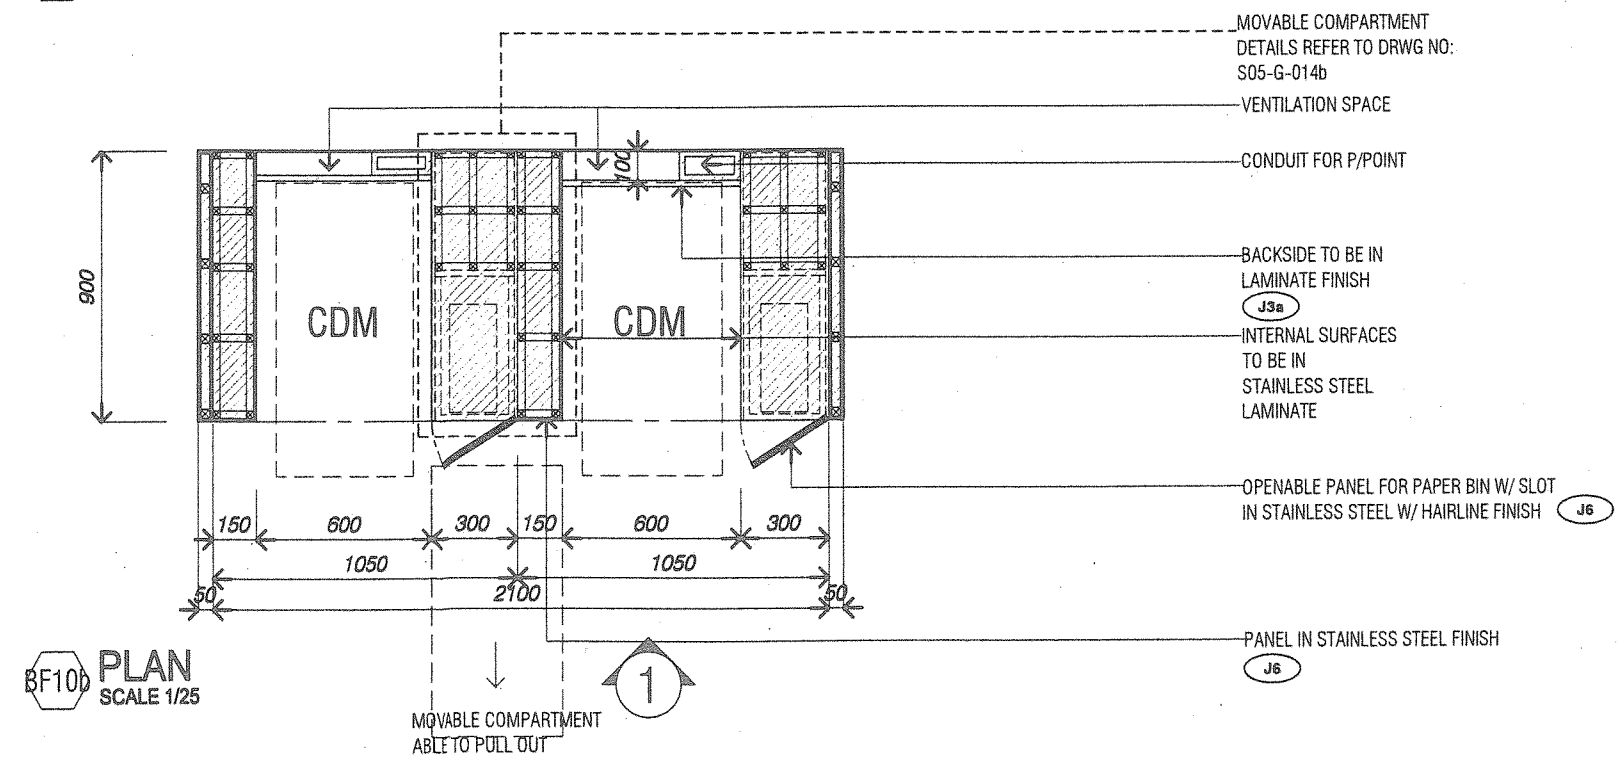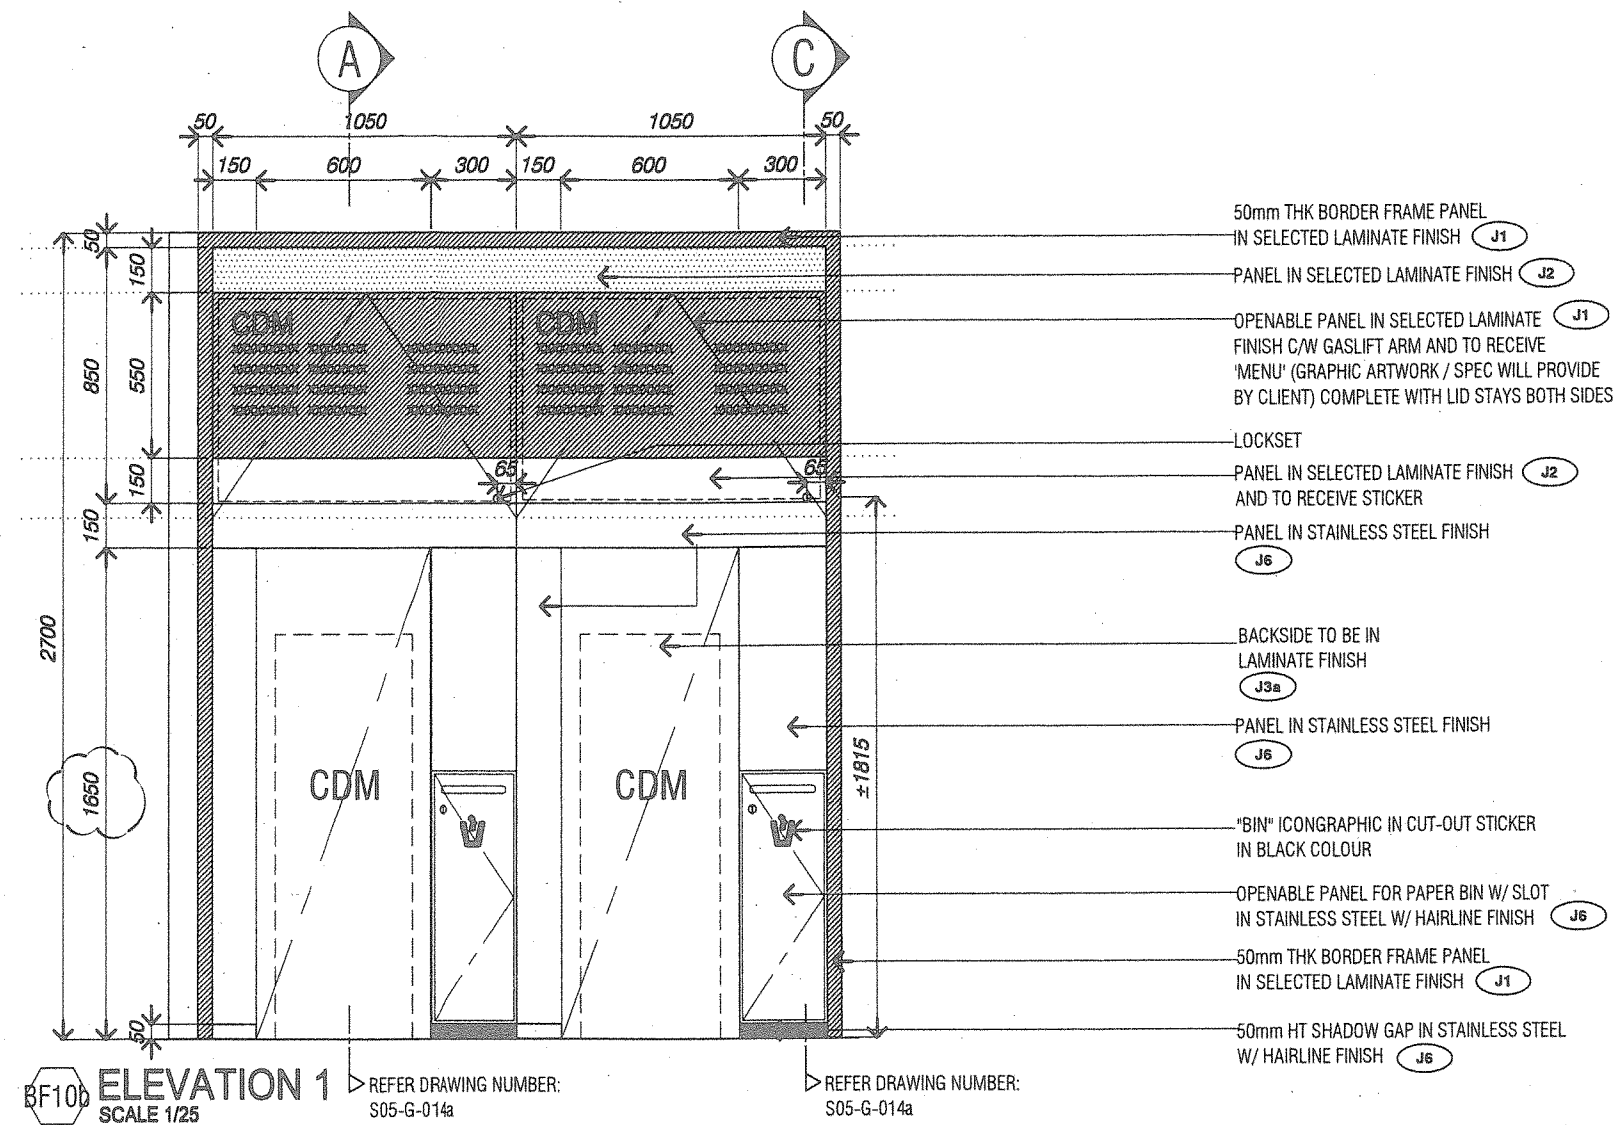

PROJECT TITLE:

PROPOSED INTERIOR FIT-OUT WORKS FOR BANK SIMPANAN NASIONAL

DWG NO: **S05-G-014d**

DATE: 150525

JOB NO: 15-1015

SCALE: AS SHOWN


DRAWN BY: AZH

CHECK BY: AZH


DATE	ISSUE DESCRIPTION
A	ISSUE FOR CONSTRUCTION

DWG TITLE: **BF10b - SELF SERVICE BANKING (CDM)**


SL + A Sdn. Bhd. retain copyright of all designs and data shown in this drawing. Written permission is required for any use and/or reproduction. All prints, specifications and copyrights are the property of SL + A Sdn. Bhd. and shall be returned on completion of works. Contractor to check dimensions on site and notify SL + A Sdn. Bhd. of discrepancies on site. Do not scale off drawings.

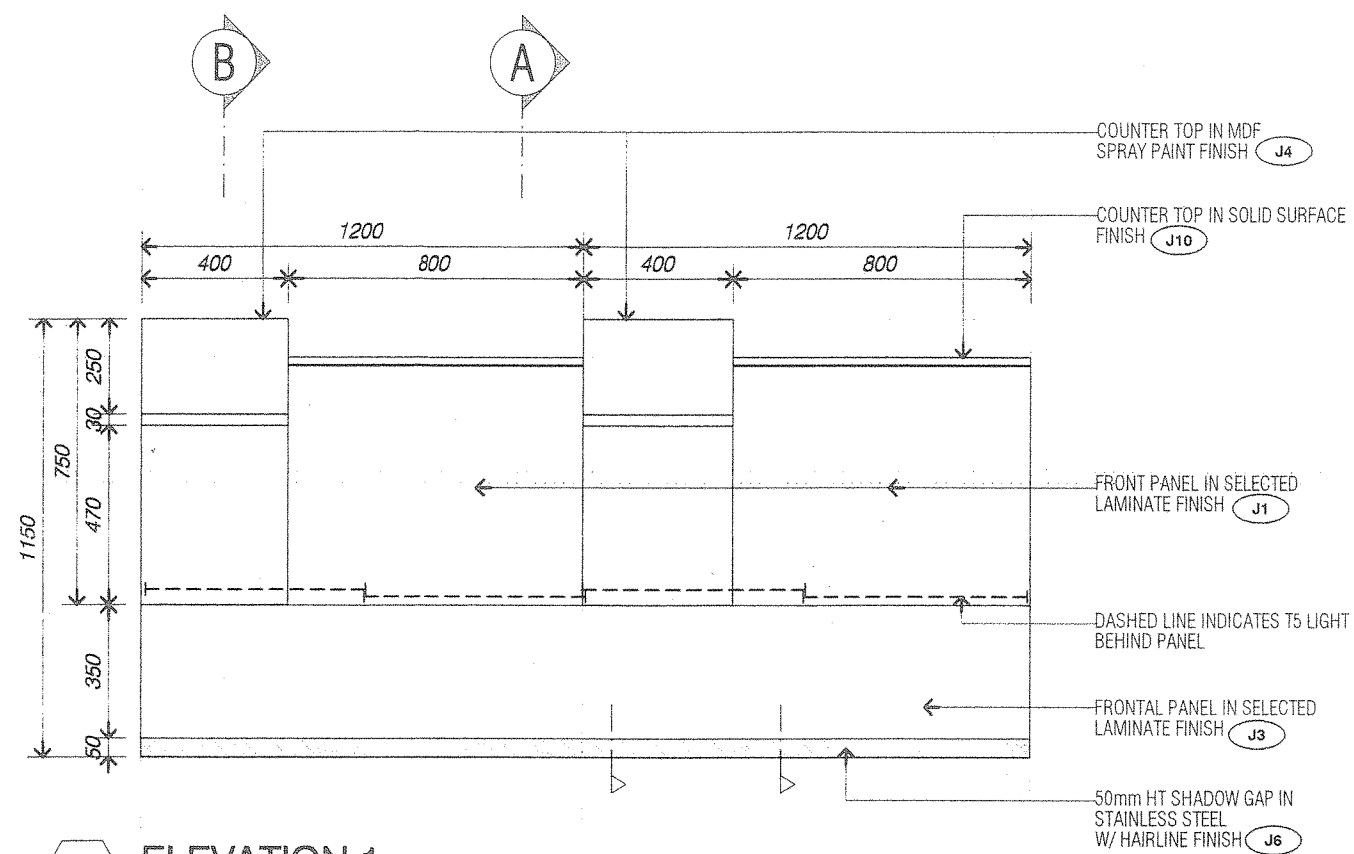

BF12 ELEVATION 1
SCALE 1/20

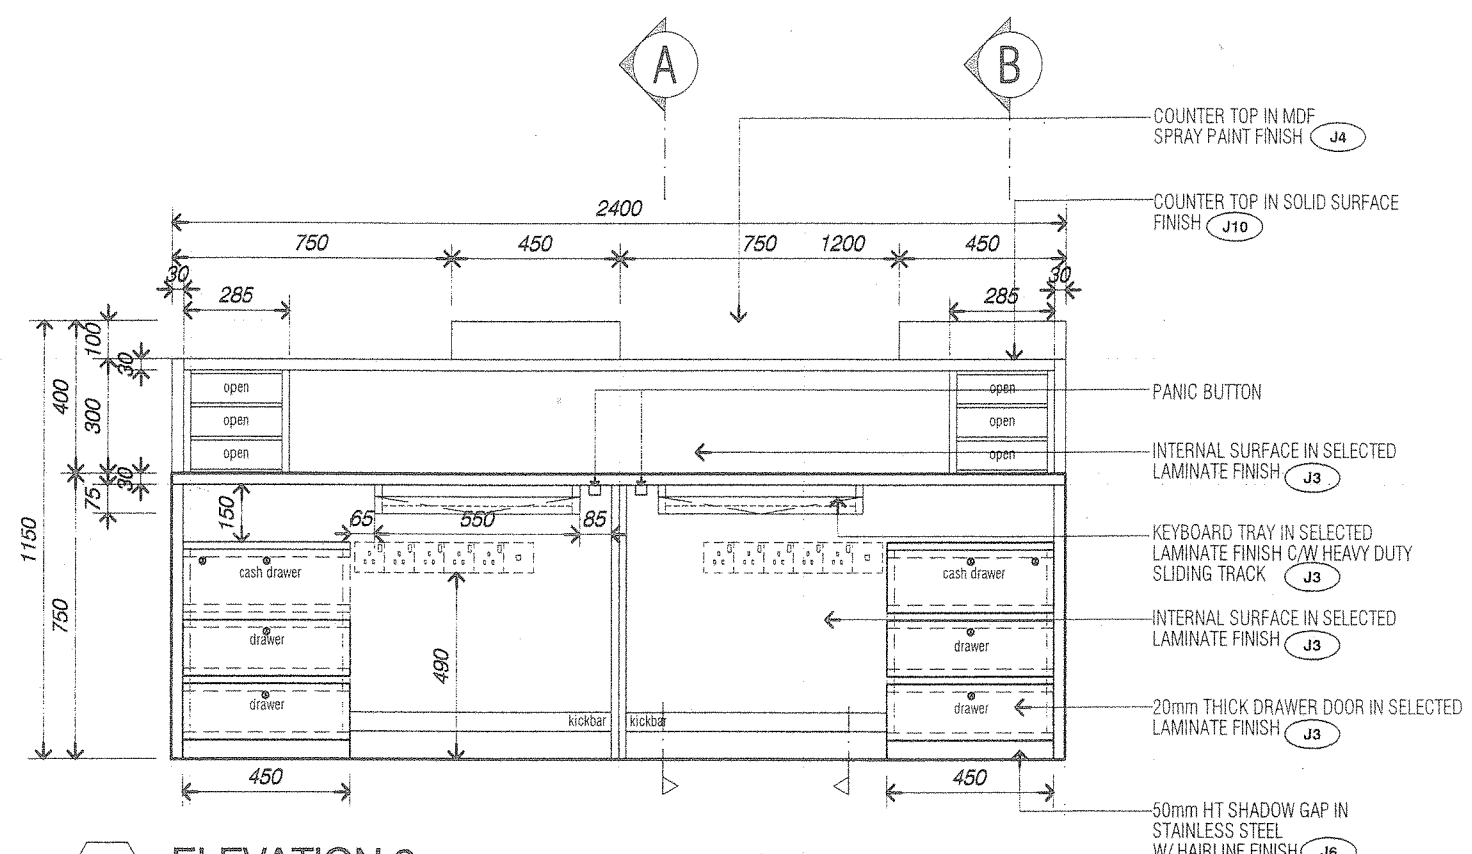

BF12 ELEVATION 2
SCALE 1/20

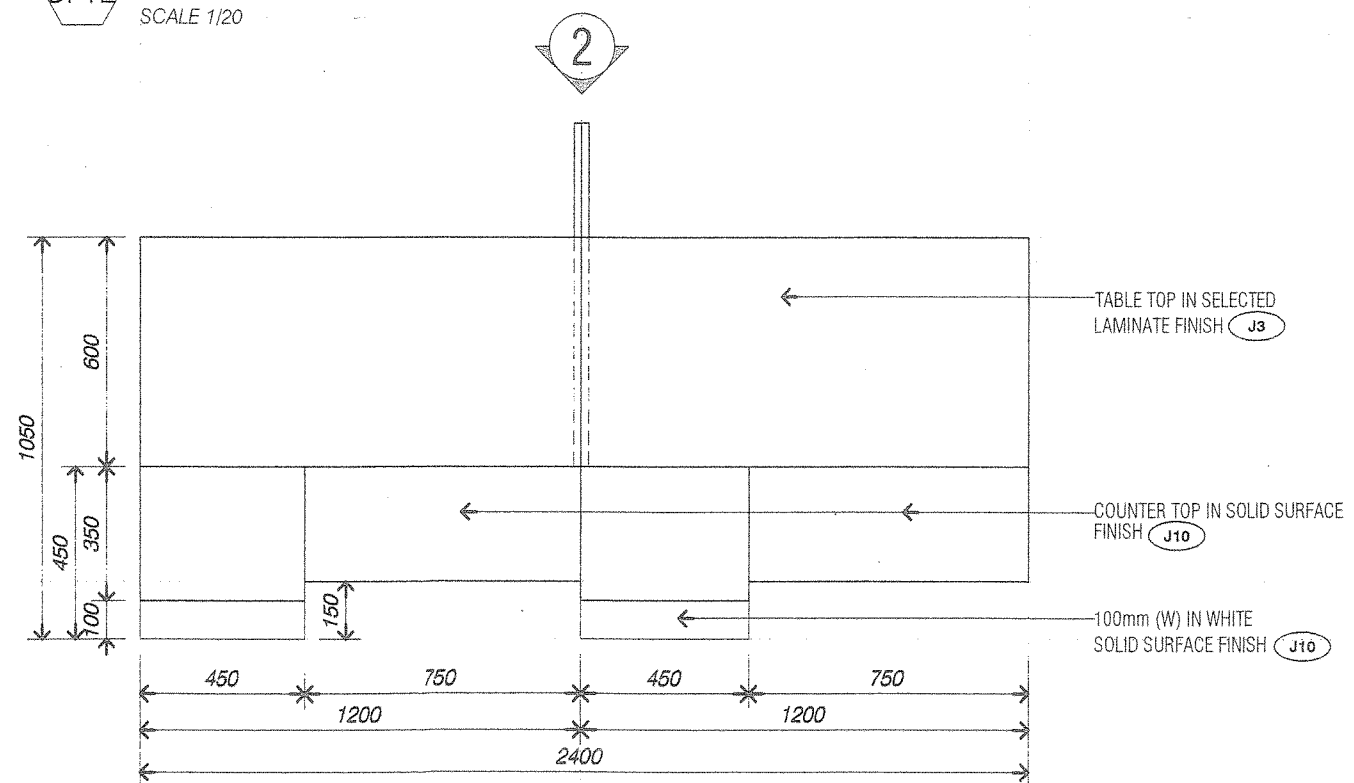

BF12 PLAN
SCALE 1/20

PROJECT TITLE:

PROPOSED INTERIOR FIT-OUT WORKS FOR
BANK SIMPANAN NASIONAL

DATE	ISSUE	DESCRIPTION
	A	ISSUE FOR CONSTRUCTION

DWG NO:
S05-G-015b

DATE: 150512 DRAWN BY: MZ


JOB NO: 15-1615 CHECK BY: AZH

SCALE:
AS SHOWN


ISSUE:

DWG TITLE:
BF12
-Teller Counter

SL + A Sdn. Bhd. retain copyright of all designs and data shown in this drawing. Written permission is required for any use and/or reproduction. All prints, specifications and copyrights are the property of SL + A Sdn. Bhd. and shall be returned on completion of works. Contractor to check dimensions on site and notify SL + A Sdn. Bhd. of discrepancies on site. Do not scale off drawings.

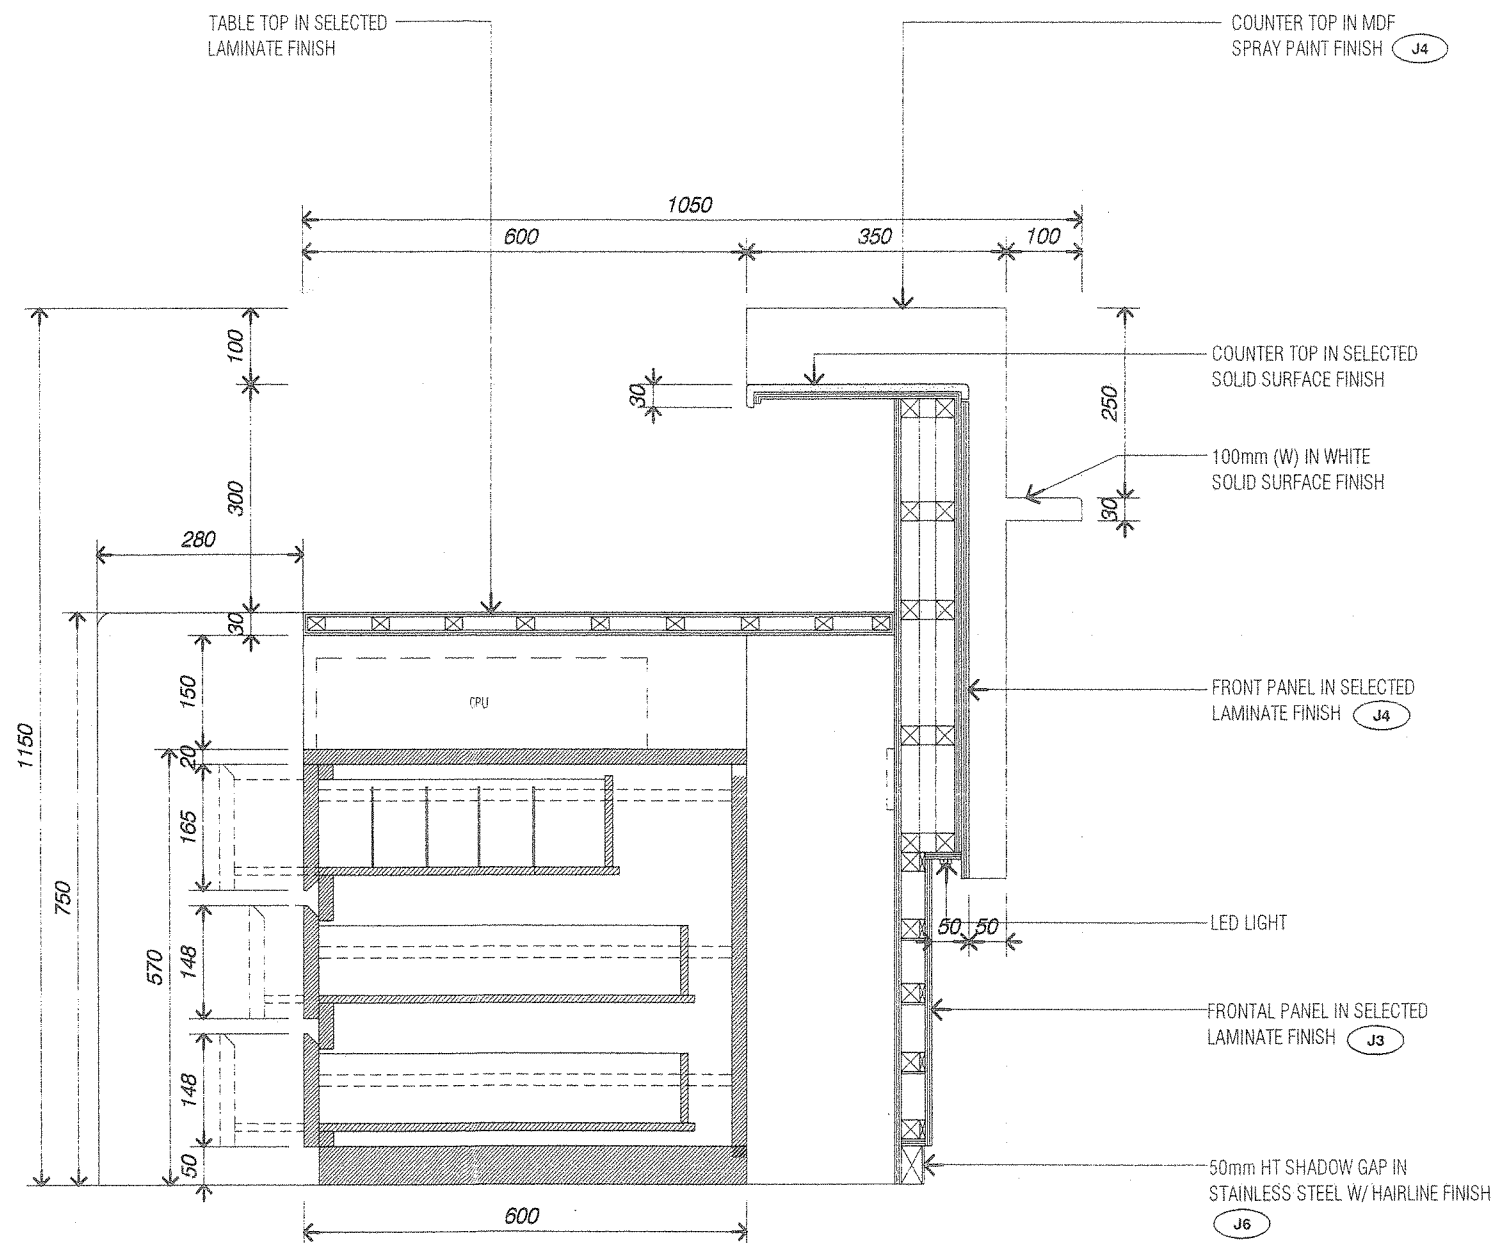

BF12 SECTION A
SCALE 1/10

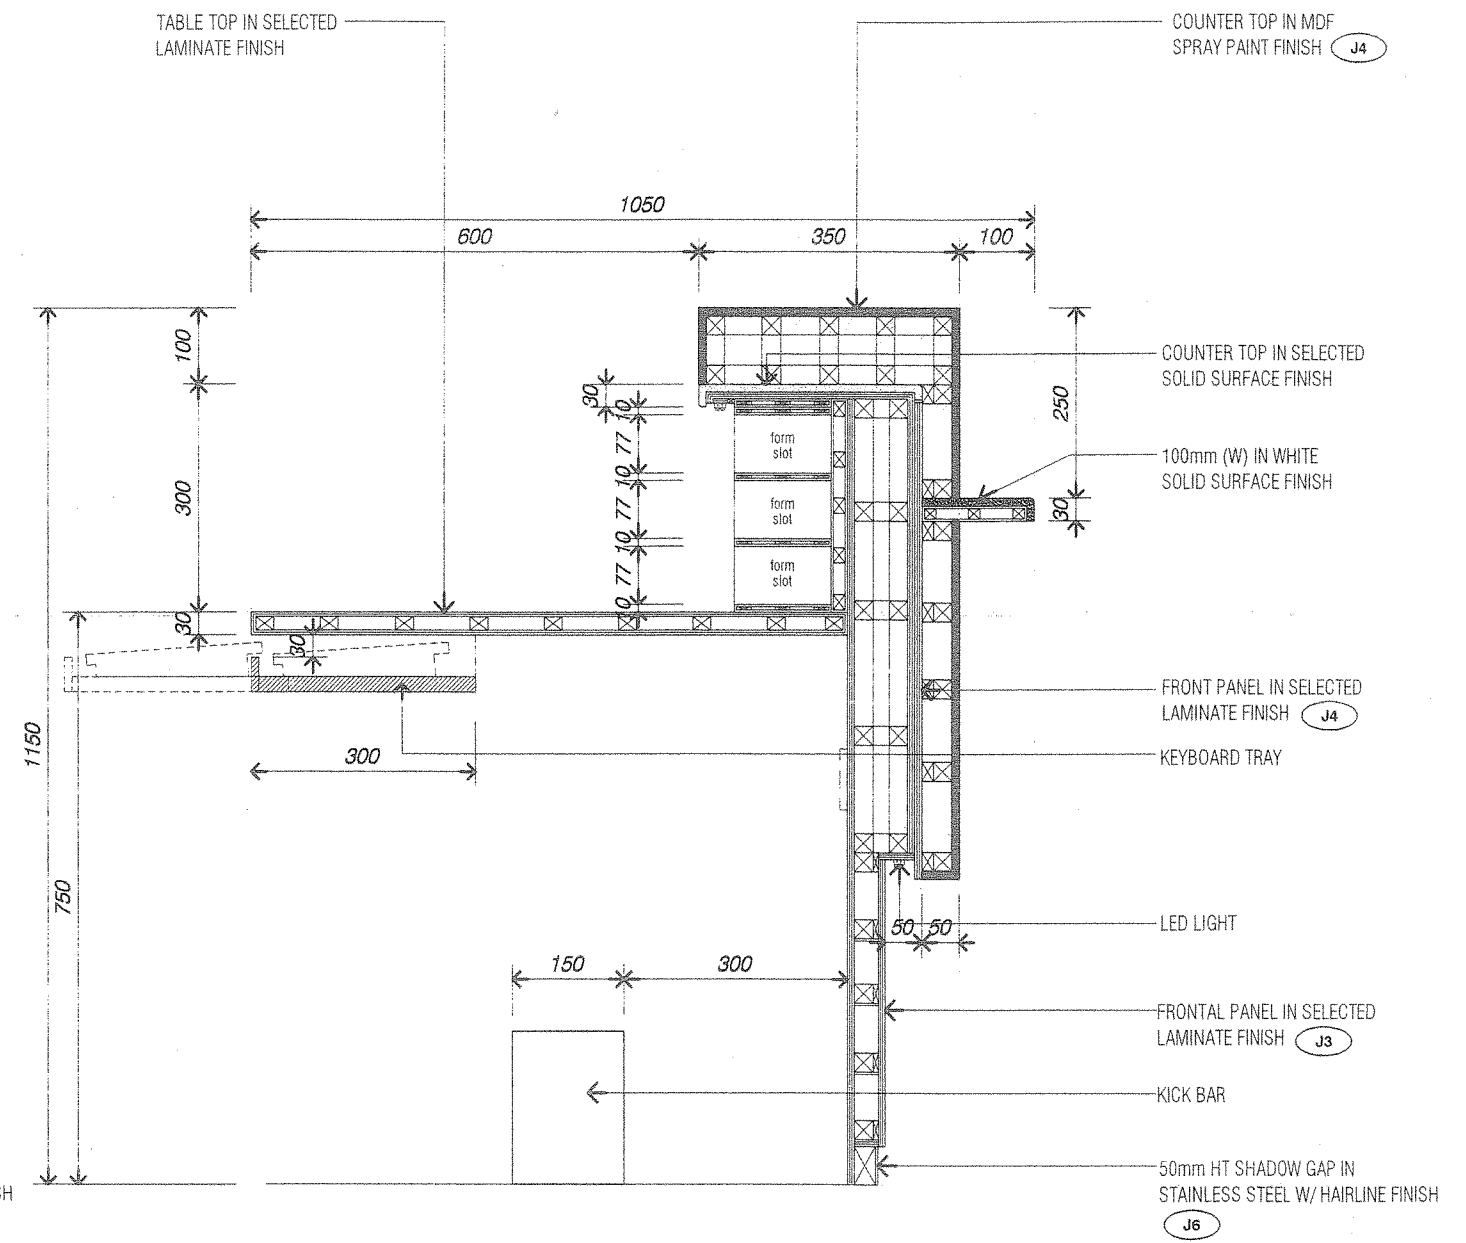

BF12 SECTION B
SCALE 1/10

PROJECT TITLE:

PROPOSED INTERIOR FIT-OUT WORKS FOR
BANK SIMPANAN NASIONAL

DWG NO:
S05-G-015c

DATE: DRAWN BY: MZ

JOB NO: 15-1615 CHECK BY: AZH

SCALE:
AS SHOWN


ISSUE:

15-1615


DWG TITLE:
**BF12
-Teller Counter**

SL + A Sdn. Bhd. retain copyright of all designs and data shown in this drawing. Written permission is required for any use and/or reproduction. All prints, specifications and copyrights are the property of SL + A Sdn. Bhd. and shall be returned on completion of works. Contractor to check dimensions on site and notify SL + A Sdn. Bhd. of discrepancies on site. Do not scale off drawings.

DATE	ISSUE	DESCRIPTION
	A	ISSUE FOR CONSTRUCTION

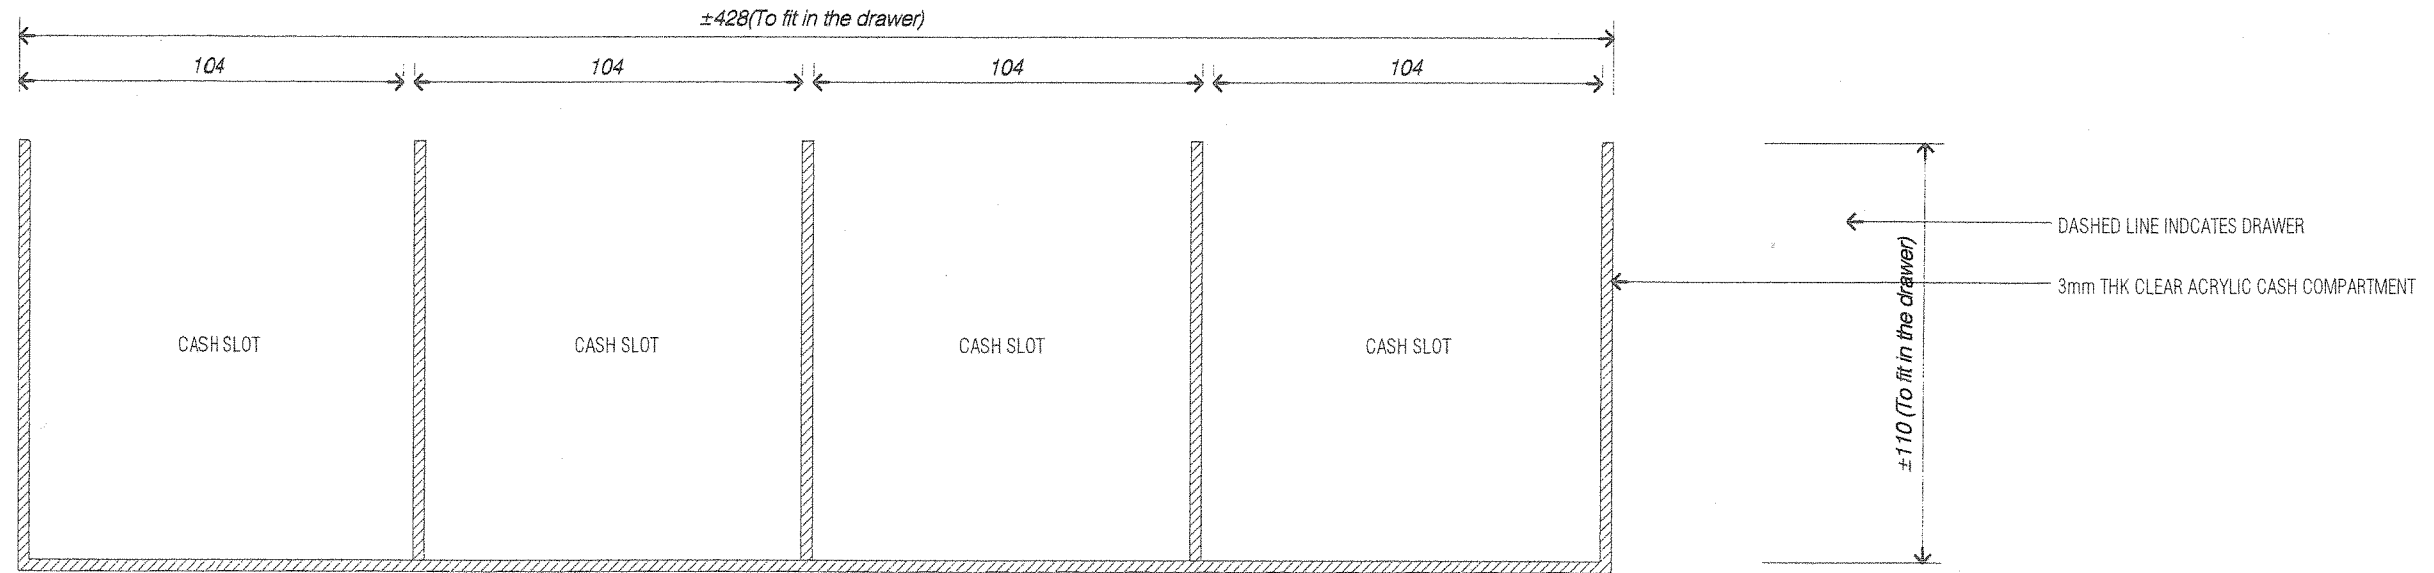

BF12 SECTION - CASH COMPARTMENT
SCALE 1/2

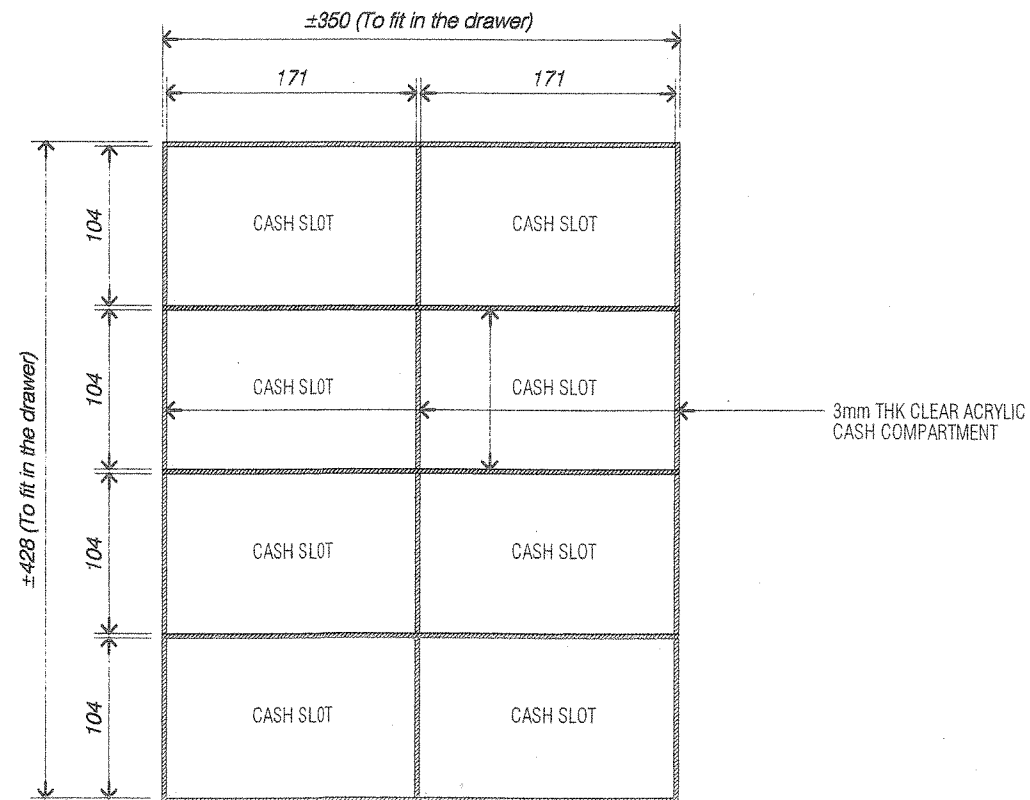

BF12 PLAN - CASH COMPARTMENT
SCALE 1/5

PROJECT TITLE :


**PROPOSED INTERIOR FIT-OUT WORKS FOR
BANK SIMPANAN NASIONAL**

DWG NO :
S05-G-015d
DATE :
150512
JOB NO :
15-1615


SCALE :
AS SHOWN
DRAWN BY :
MZ
CHECK BY :
AZH

DATE	ISSUE	DESCRIPTION
	A	ISSUE FOR CONSTRUCTION

DWG TITLE :
**BF12
-Teller Counter - Cash Compartment**
SL + A Sdn. Bhd. retain copyright of all designs and data shown in this drawing. Written permission is required for any use and/or reproduction. All prints, specifications and copyrights are the property of SL + A Sdn. Bhd. and shall be returned on completion of works. Contractor to check dimensions on site and notify SL + A Sdn. Bhd. of discrepancies on site. Do not scale off drawings.

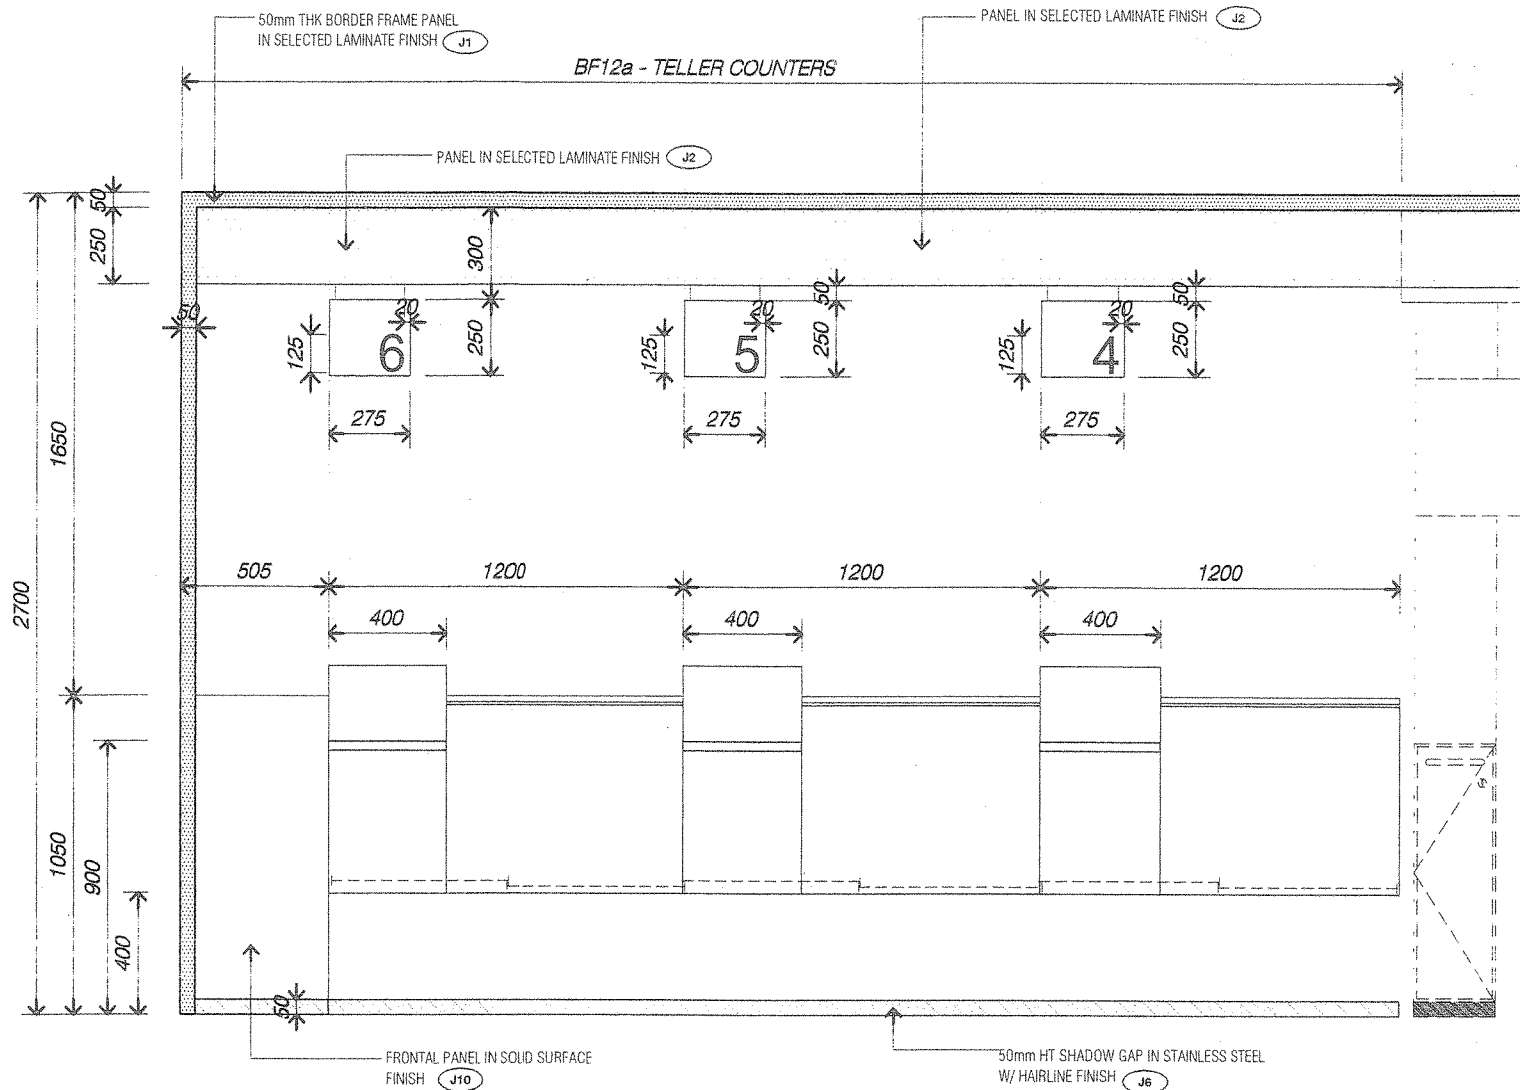

BF12a ELEVATION
SCALE 1/25

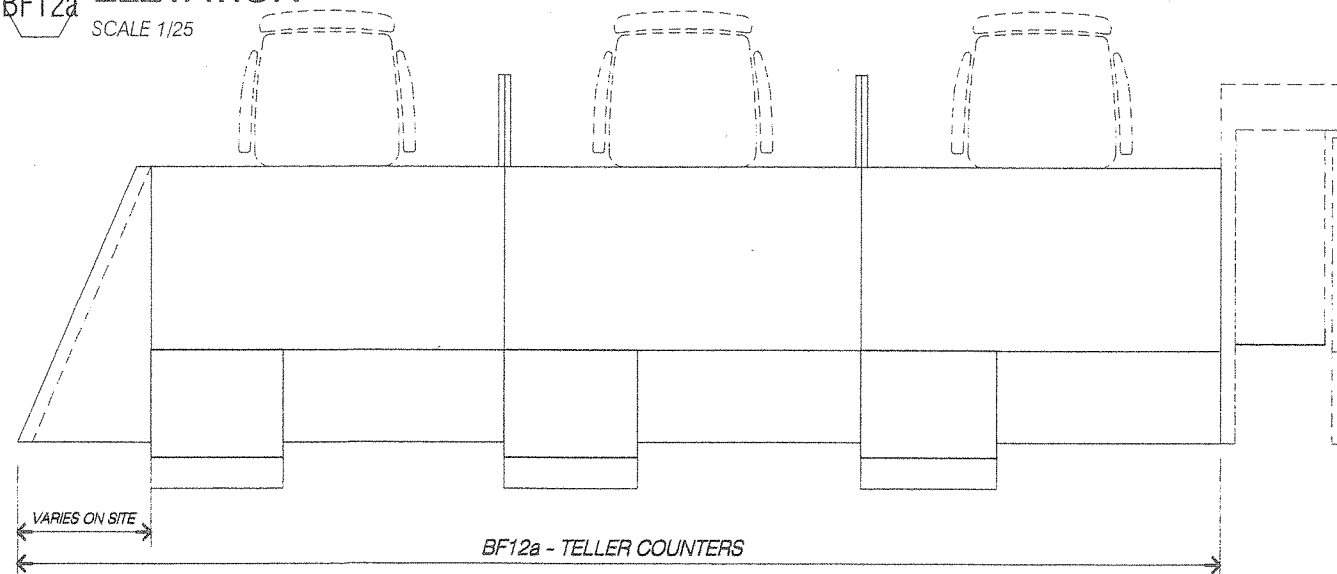

BF12a PLAN
SCALE 1/25



PROJECT TITLE:

PROPOSED INTERIOR FIT-OUT WORKS FOR
BANK SIMPANAN NASIONAL

DWG NO:
S05-G-015e
DATE: 150525
JOB NO: 15-1615


DRAWN BY: MZ
CHECK BY: AZH

SCALE:
AS SHOWN
ISSUE:


DWG TITLE:
BF12a
TELLER COUNTER

SL + A Sdn. Bhd. retain copyright of all designs and data shown in this drawing. Written permission is required for any use and/or reproduction. All prints, specifications and copyrights are the property of SL + A Sdn. Bhd. and shall be returned on completion of works. Contractor to check dimensions on site and notify SL + A Sdn. Bhd. of discrepancies on site. Do not scale off drawings.

DATE	ISSUE	DESCRIPTION
	A	ISSUE FOR CONSTRUCTION

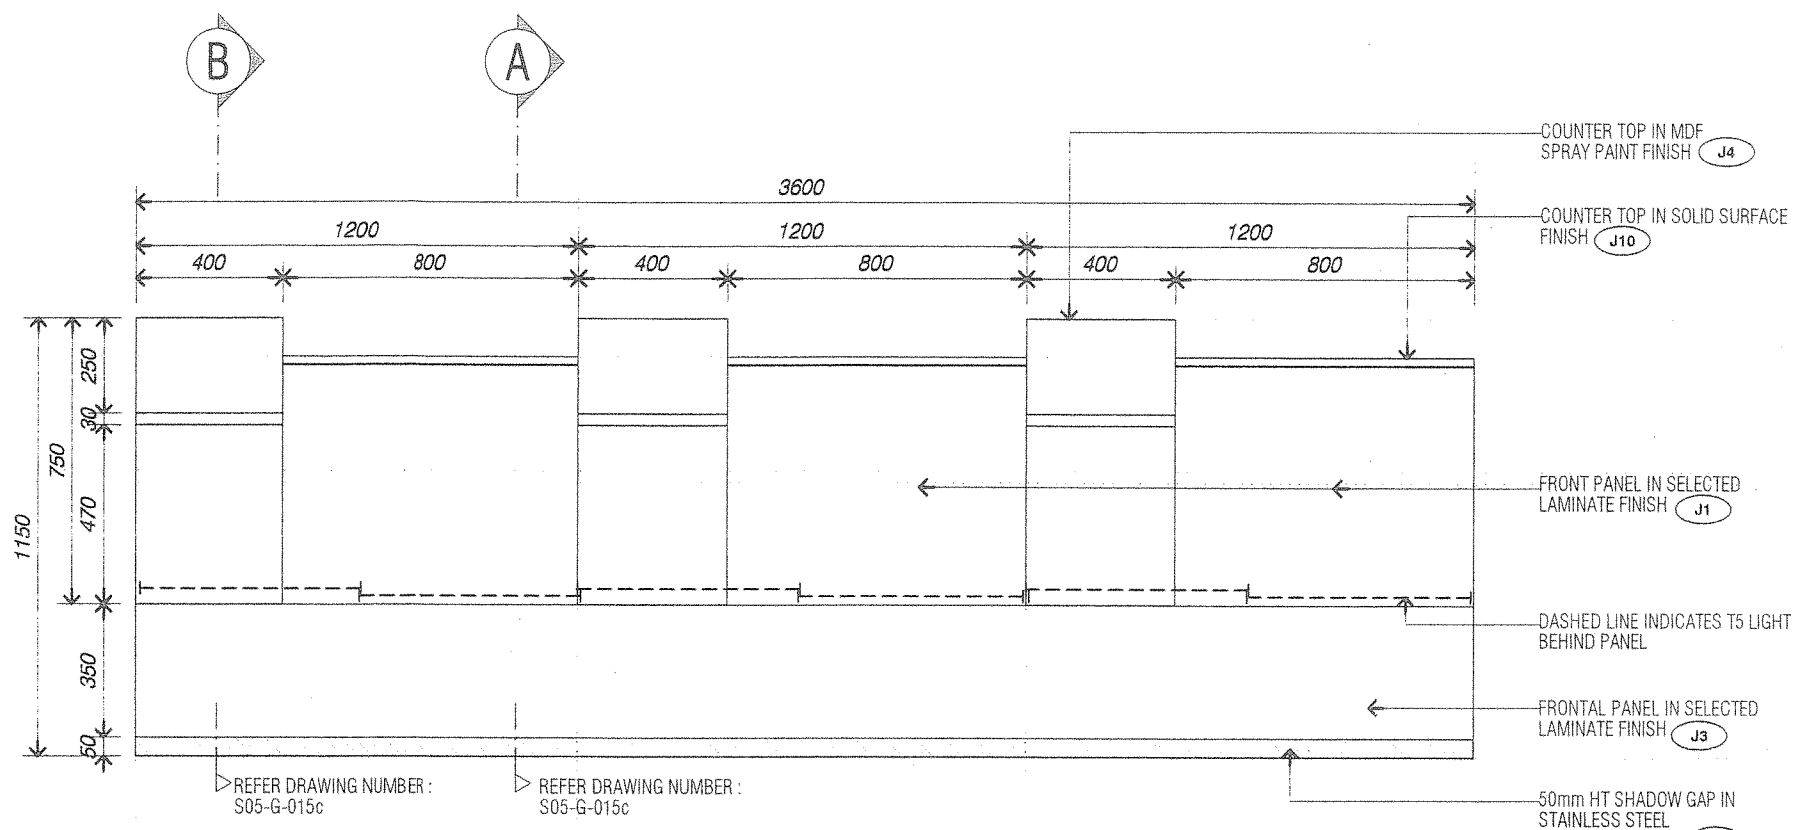

BF12a ELEVATION 1
SCALE 1/20

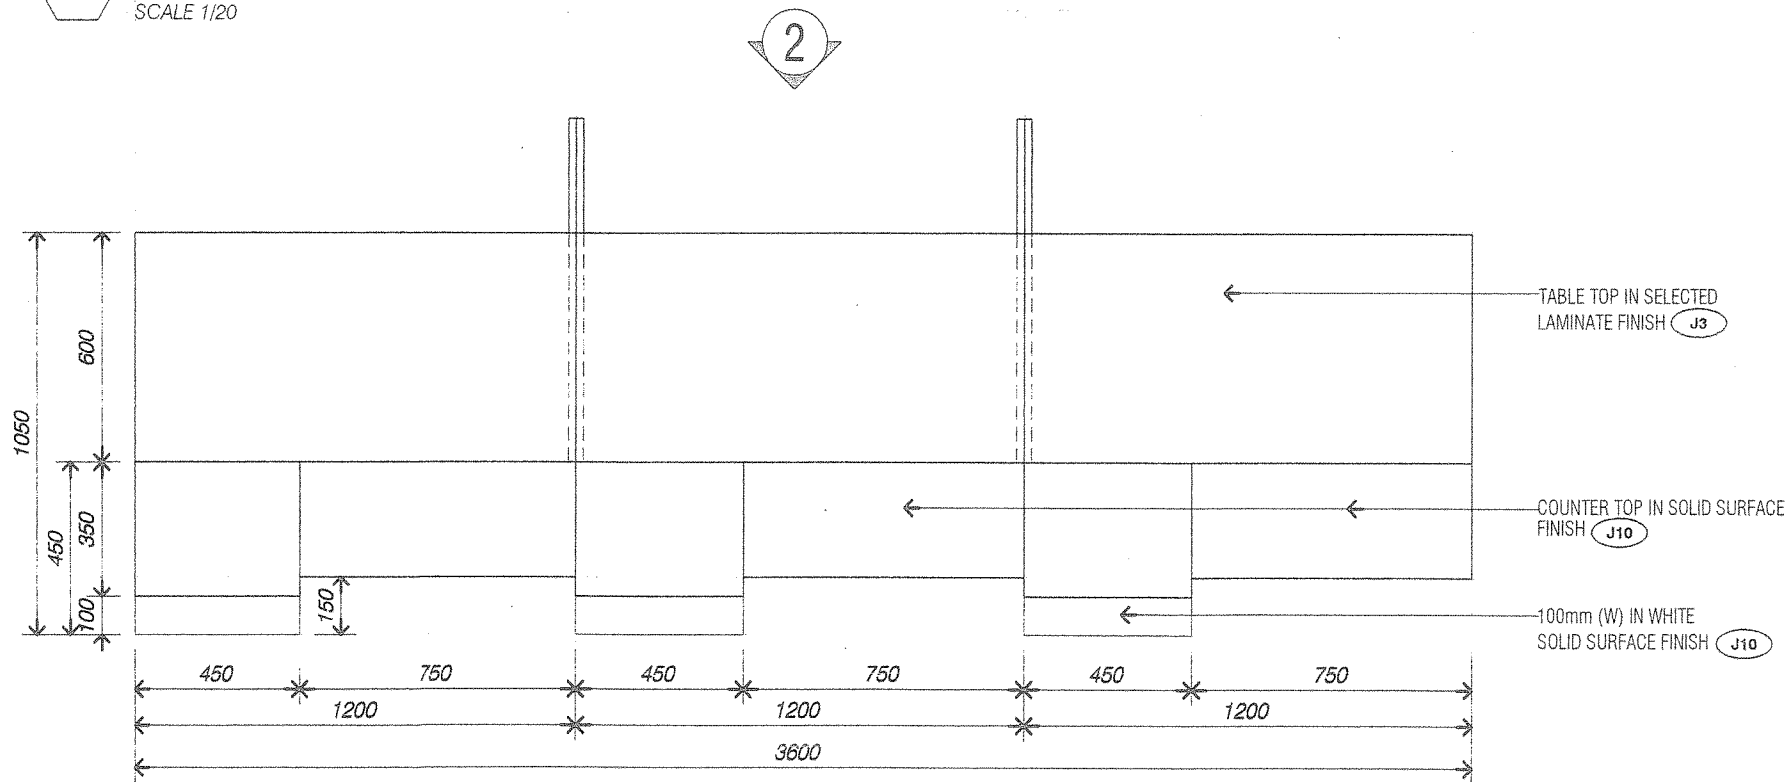

BF12a PLAN
SCALE 1/20

PROJECT TITLE:

PROPOSED INTERIOR FIT-OUT WORKS FOR
BANK SIMPANAN NASIONAL

DWG NO:
S05-G-015f

DATE: 150525
DRAWN BY: MZ


JOB NO: 15-1615
CHECK BY: AZH

SCALE:
AS SHOWN

ISSUE:

DWG TITLE:
BF12a
TELLER COUNTER

SL + A Sdn. Bhd. retain copyright of all designs and data shown in this drawing. Written permission is required for any use and/or reproduction. All prints, specifications and copyrights are the property of SL + A Sdn. Bhd. and shall be returned on completion of works. Contractor to check dimensions on site and notify SL + A Sdn. Bhd. of discrepancies on site. Do not scale off drawings.

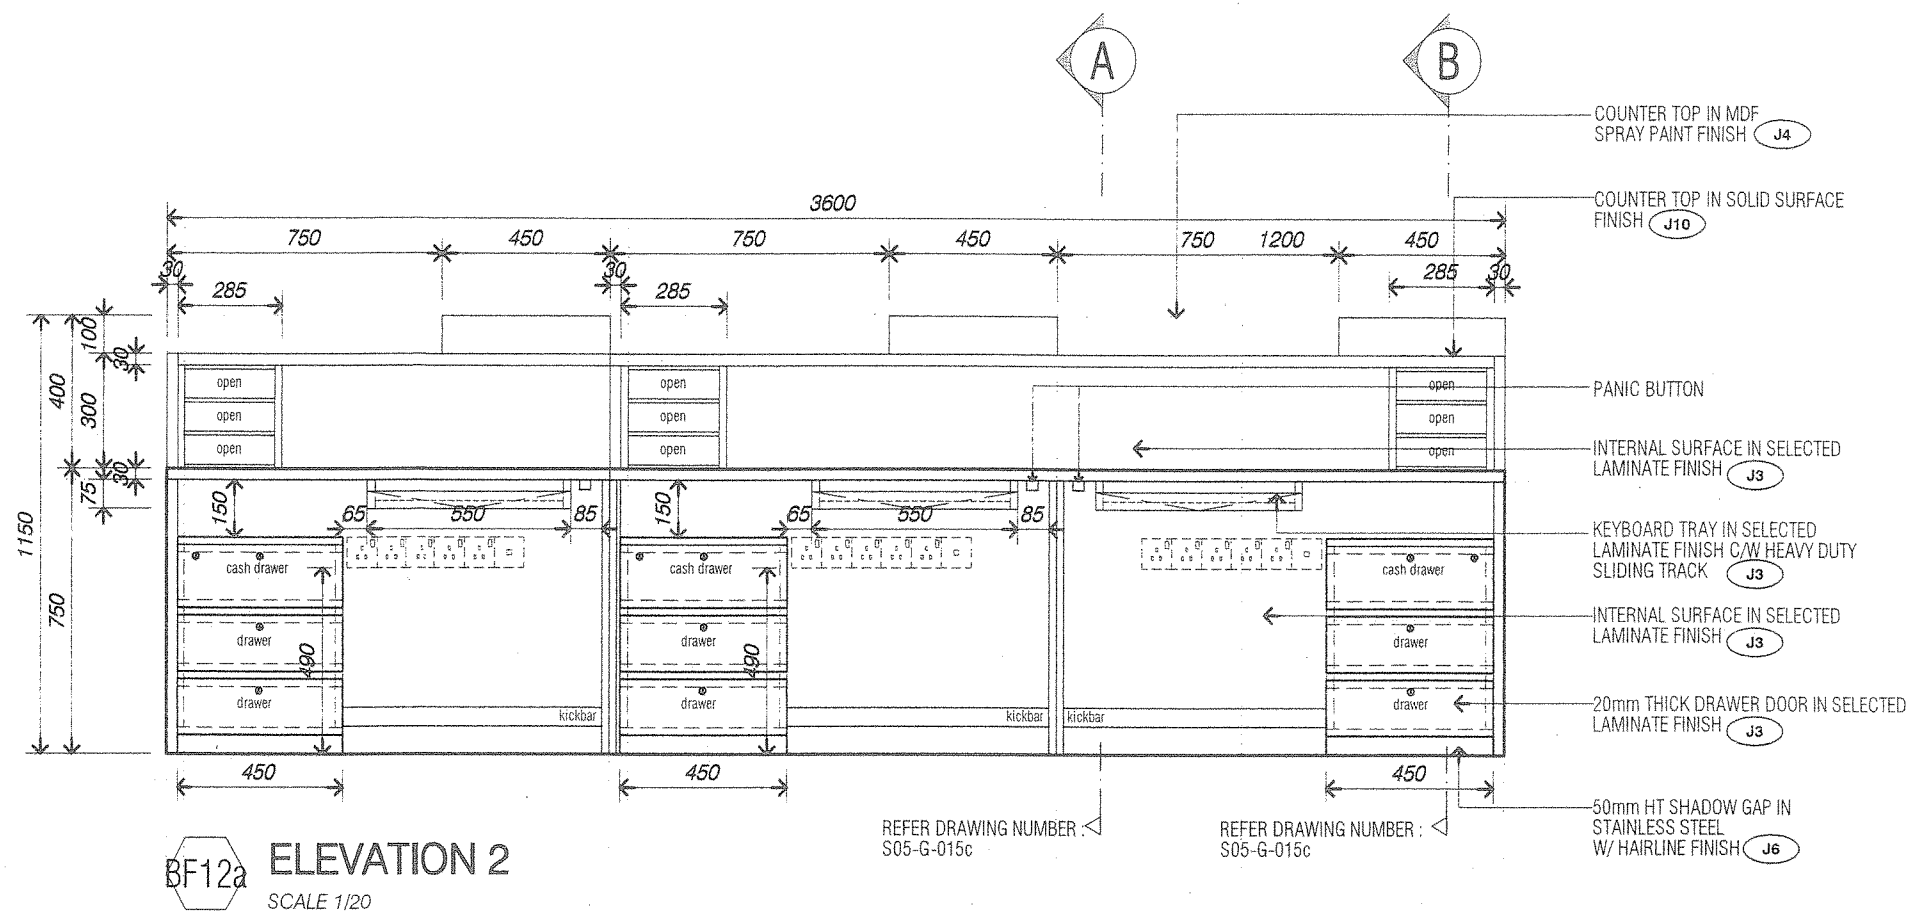

PROJECT TITLE:

PROPOSED INTERIOR FIT-OUT WORKS FOR
BANK SIMPANAN NASIONAL

DWG NO:
S05-G-015g

DATE: 150525
DRAWN BY: MZ


JOB NO: 15-1615
CHECK BY: AZH

SCALE:
AS SHOWN

ISSUE:

DWG TITLE:
**BF12a
TELLER COUNTER**

SL + A Sdn. Bhd. retain copyright of all designs and data shown in this drawing. Written permission is required for any use and/or reproduction. All prints, specifications and copyrights are the property of SL + A Sdn. Bhd. and shall be returned on completion of works. Contractor to check dimensions on site and notify SL + A Sdn. Bhd. of discrepancies on site. Do not scale off drawings.

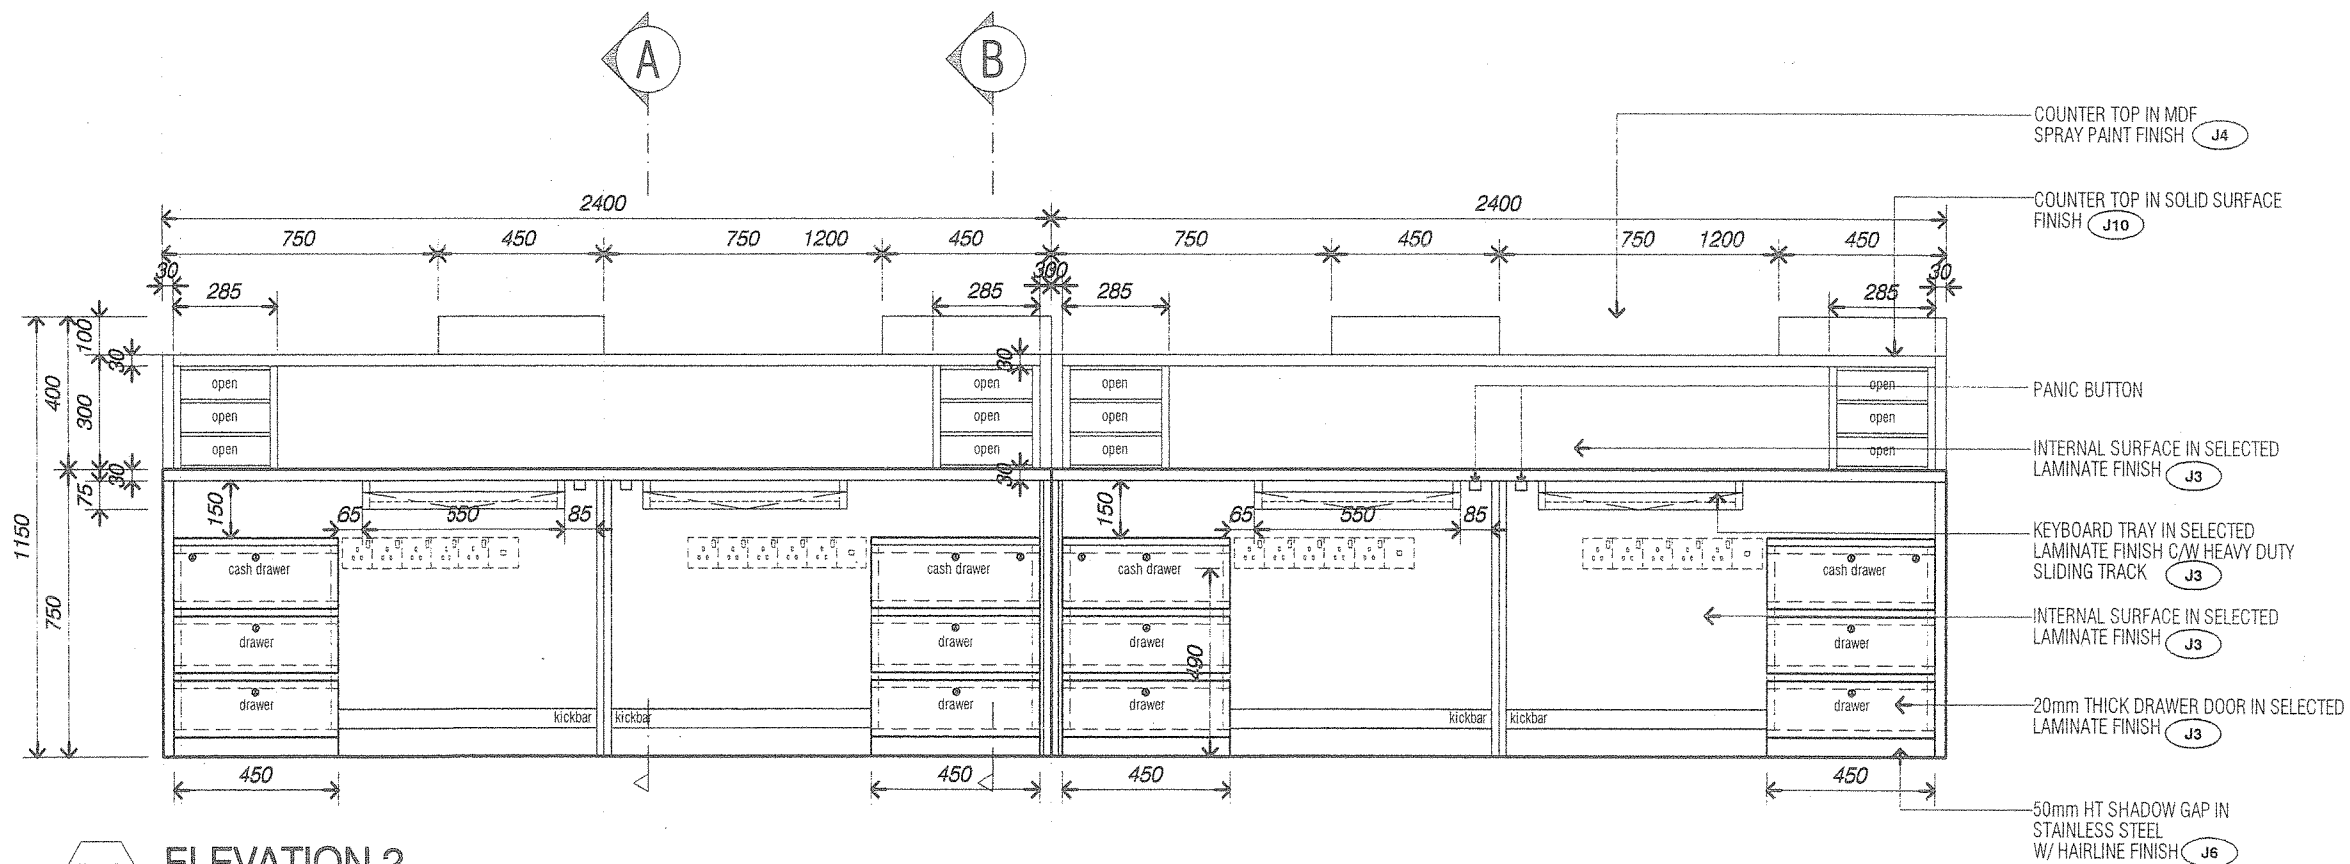

BF12b

ELEVATION 2

SCALE 1/20

PROJECT TITLE:

PROPOSED INTERIOR FIT-OUT WORKS FOR
BANK SIMPANAN NASIONAL

DWG NO:
S05-G-0151

DATE: 150512 DRAWN BY: MZ

JOB NO: 15-1615 CHECK BY: AZH



SCALE:
AS SHOWN

ISSUE:

DATE: 15-1615

DWG TITLE:
**BF12b
-Teller Counter**

SL + A Sdn. Bhd. retain copyright of all designs and data shown in this drawing. Written permission is required for any use and/or reproduction. All prints, specifications and copyrights are the property of SL + A Sdn. Bhd. and shall be returned on completion of works. Contractor to check dimensions on site and notify SL + A Sdn. Bhd. discrepancies on site. Do not scale off drawings.

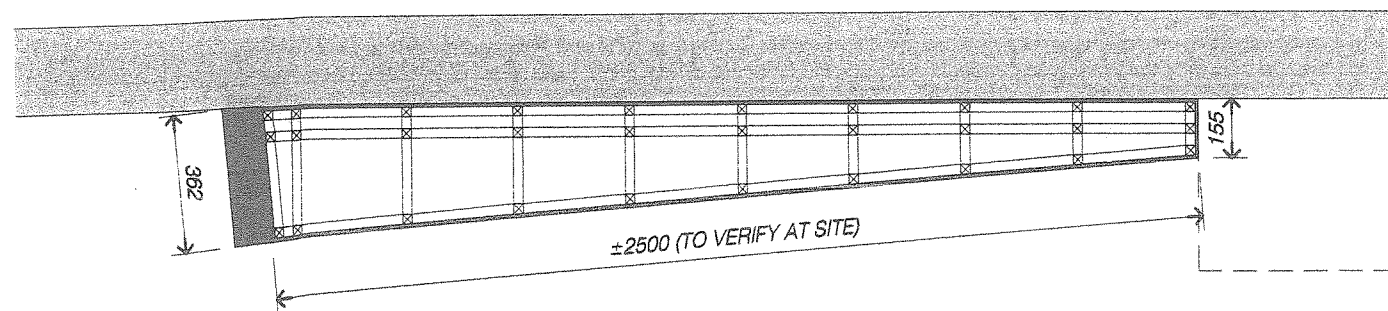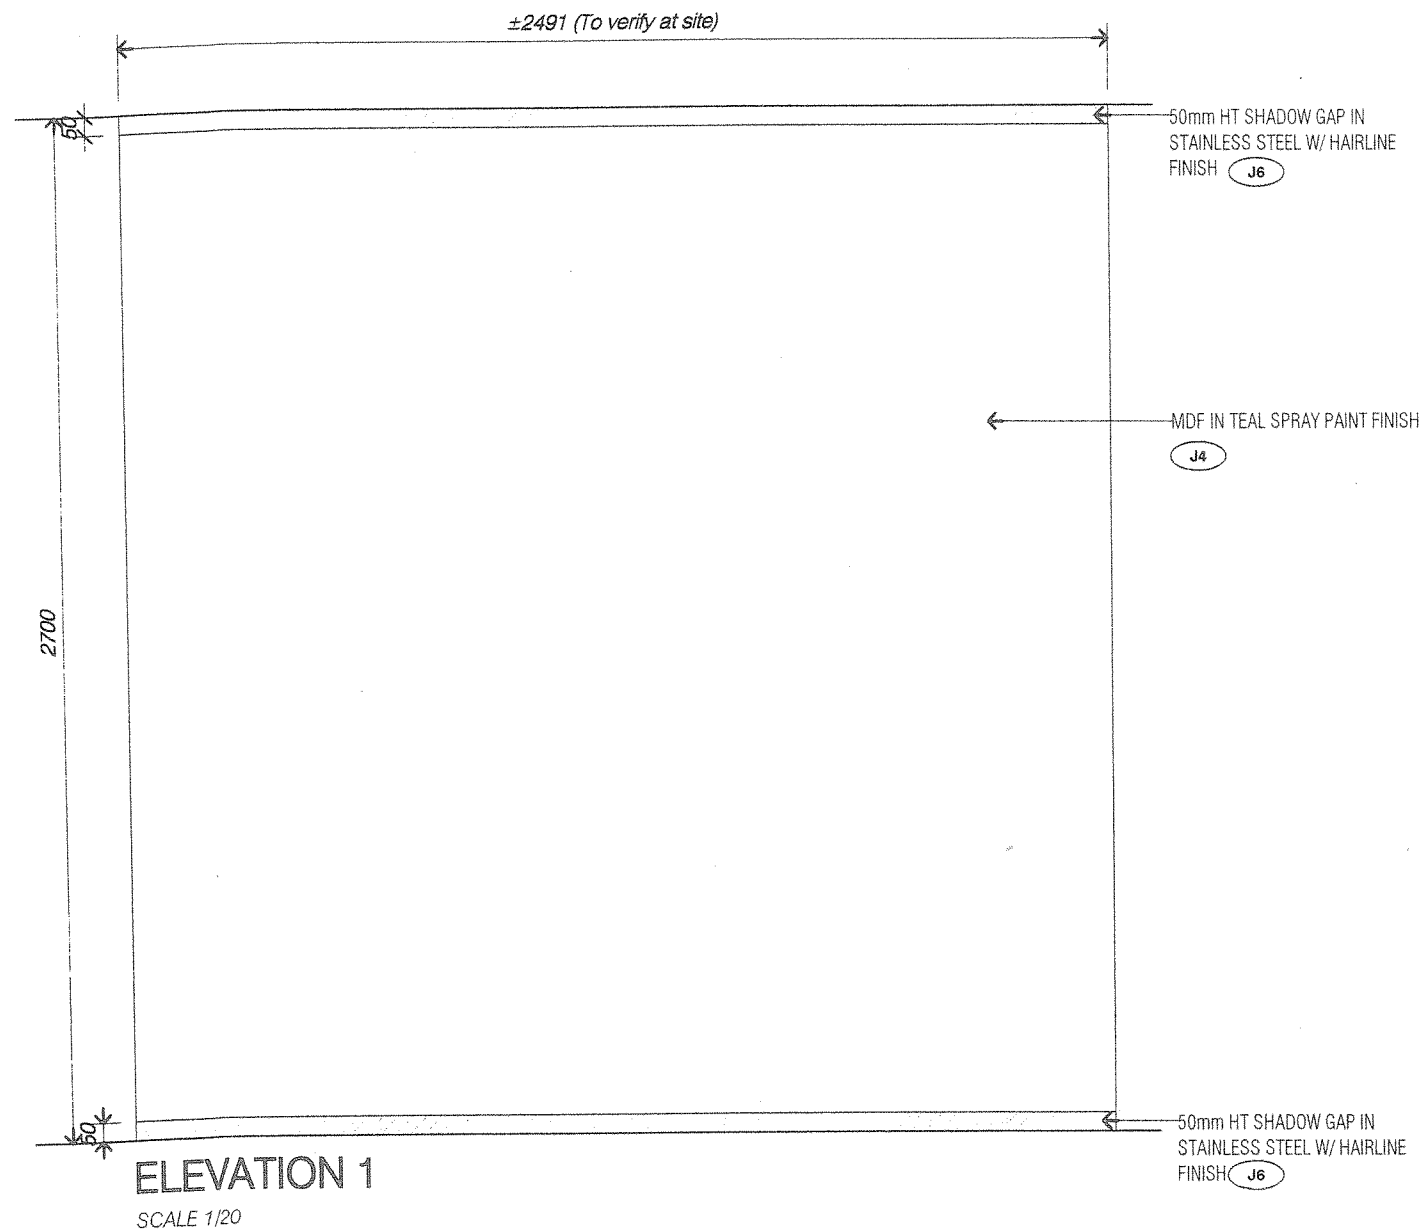

*NOTE: CONTRACTOR TO REFER FURNITURE LAYOUT PLAN FOR DIMENSION & LOCATION INDICATION. CONTRACTOR TO ENSURE WITH DESIGNER DURING SITE MARKING.





PROJECT TITLE:
**PROPOSED INTERIOR FIT-OUT WORKS FOR
BANK SIMPANAN NASIONAL**

DWG NO: S05-G-017		SCALE: AS SHOWN
DATE: 150525	DRAWN BY: AZH	ISSUE:
JOB NO: 15-1015	CHECK BY: AZH	

DATE	ISSUE	DESCRIPTION
	A	ISSUE FOR CONSTRUCTION

DWG TITLE:
**BF13
BACKDROP**

SL + A Sdn. Bhd. retain copyright of all design shown in this drawing. Written permission is required for any use and/or reproduction. All prints, specifications, copyrights are the property of SL + A Sdn. Bhd. be returned on completion of works. Contractor to ensure dimensions on site and notify SL + A Sdn. Bhd. discrepancies on site. Do not scale off drawings.

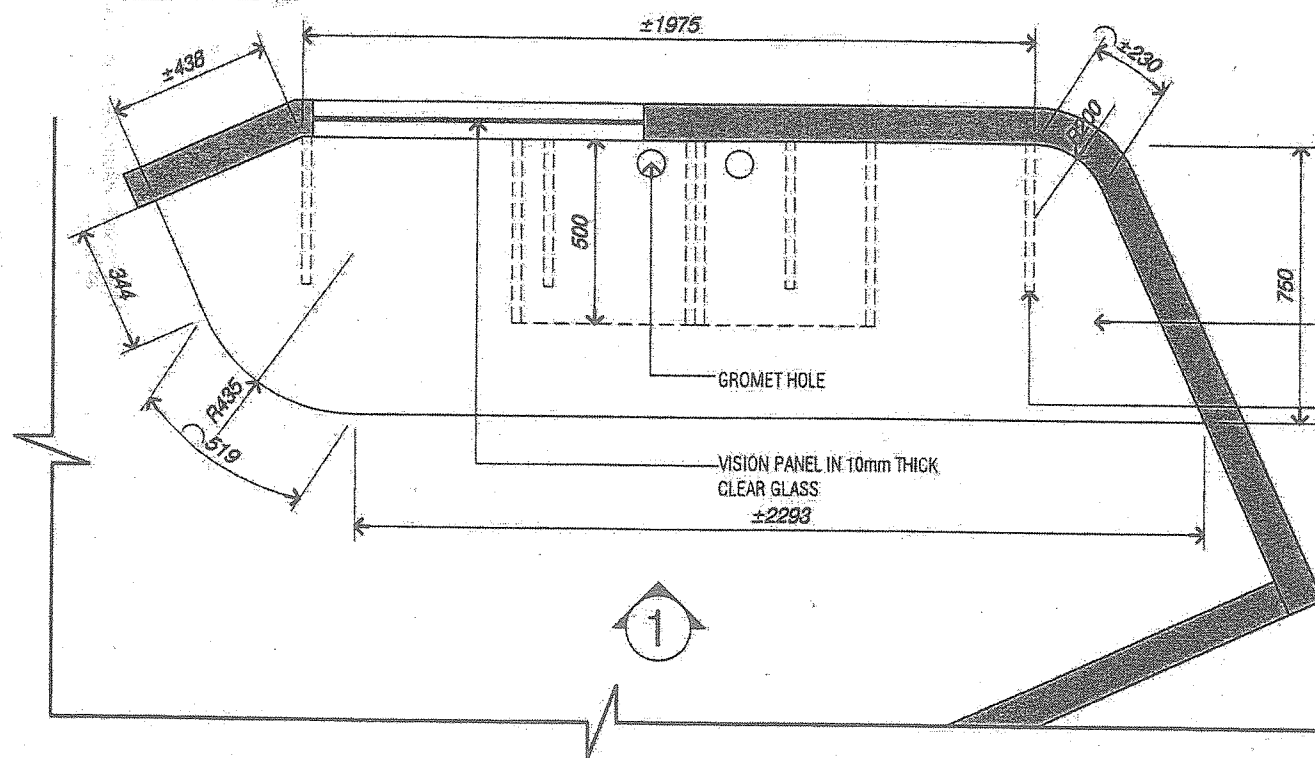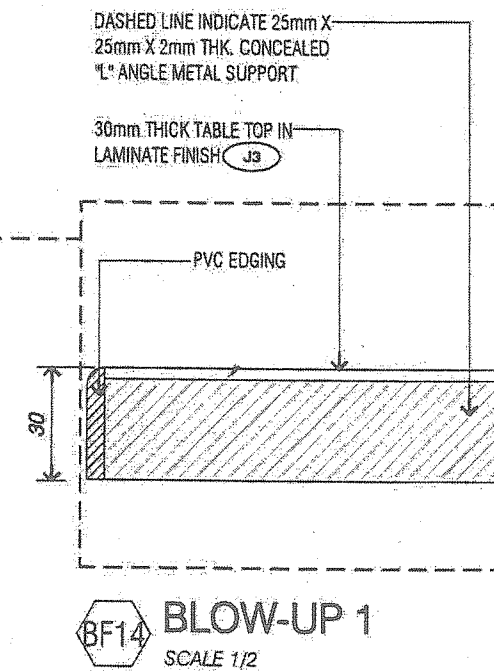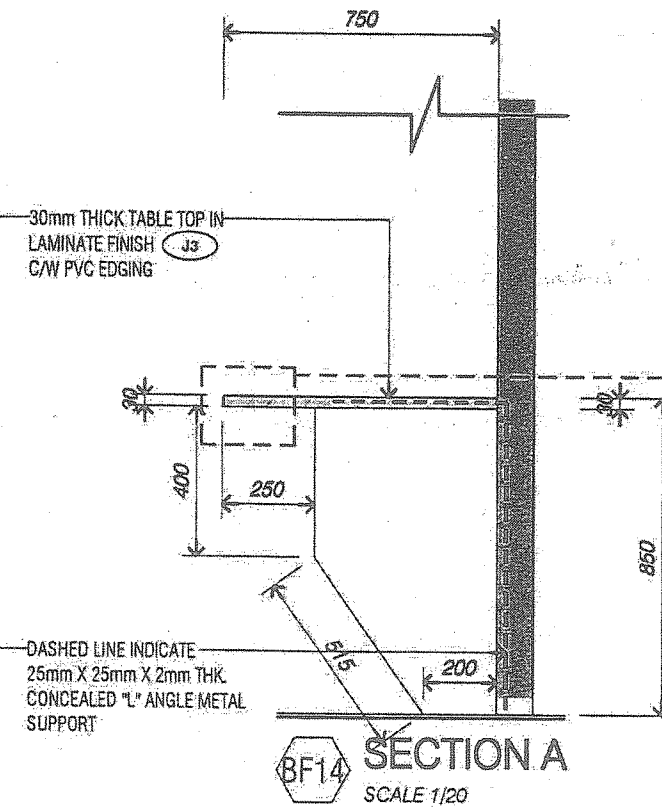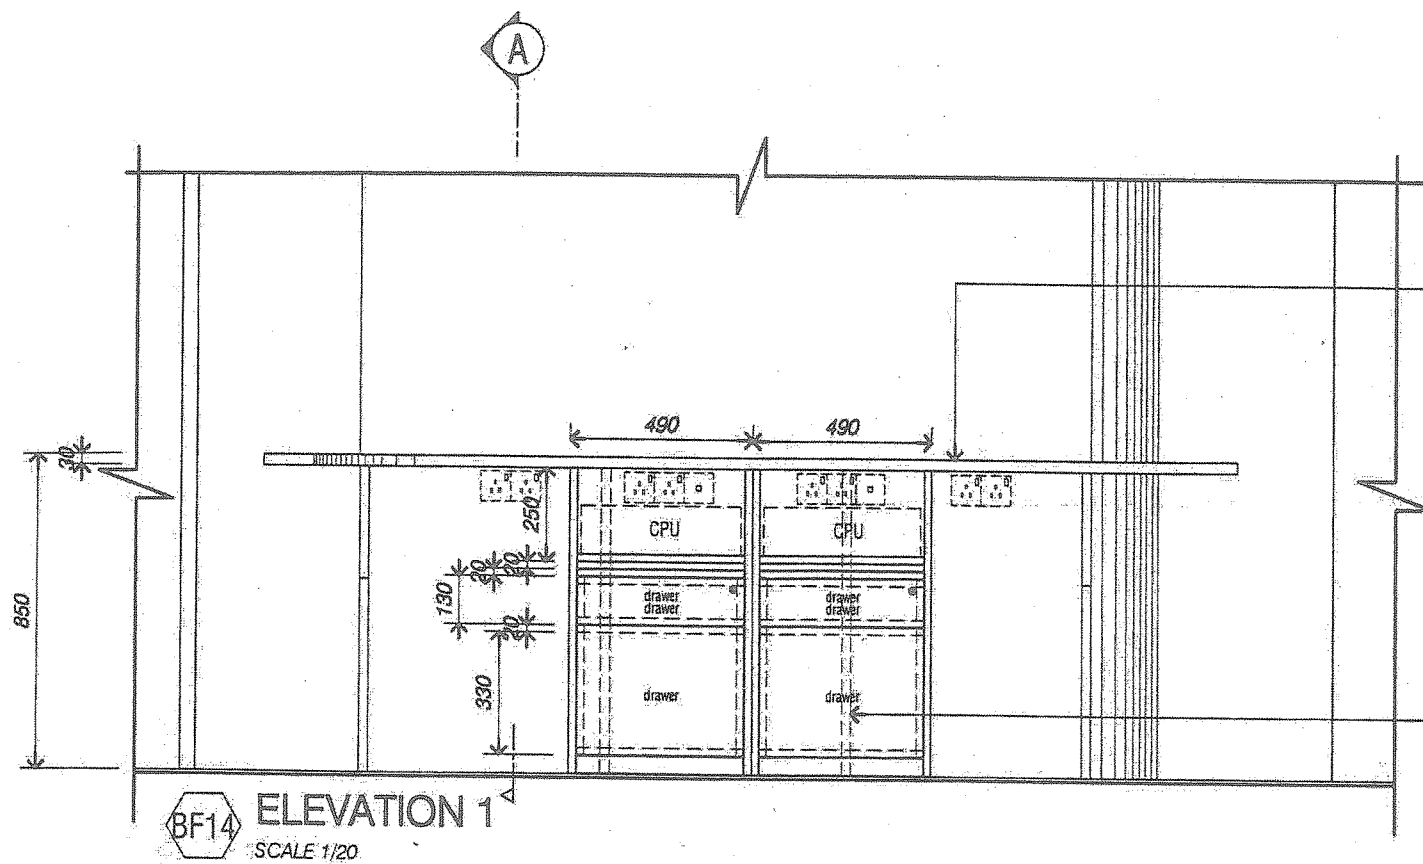

30mm THICK TABLE TOP IN LAMINATE FINISH J3

DASHED LINE INDICATE 25mm X 25mm X 2mm THK. CONCEALED "L" ANGLE METAL SUPPORT

PROJECT TITLE:

PROPOSED INTERIOR FIT-OUT WORKS FOR BANK SIMPANAN NASIONAL
TYPICAL GENERAL DETAILS

DWG NO:
305-G-018

DATE: 160105

DRAWN BY: MZ

JOB NO: 15-1858

CHECK BY:

SCALE:
AS SHOWN



ISSUE:

DATE:

DESCRIPTION:

DWG TITLE:
BF14 - DESK (FOR RELIEF AND SUPERVISOR)

SL + A Sdn. Bhd. retain copyright of all designs and data shown in this drawing. Written permission is required for any use and/or reproduction. All prints, specifications and copyrights are the property of SL + A Sdn. Bhd. and shall be returned on completion of works. Contractor to check dimensions on site and notify SL + A Sdn. Bhd. of

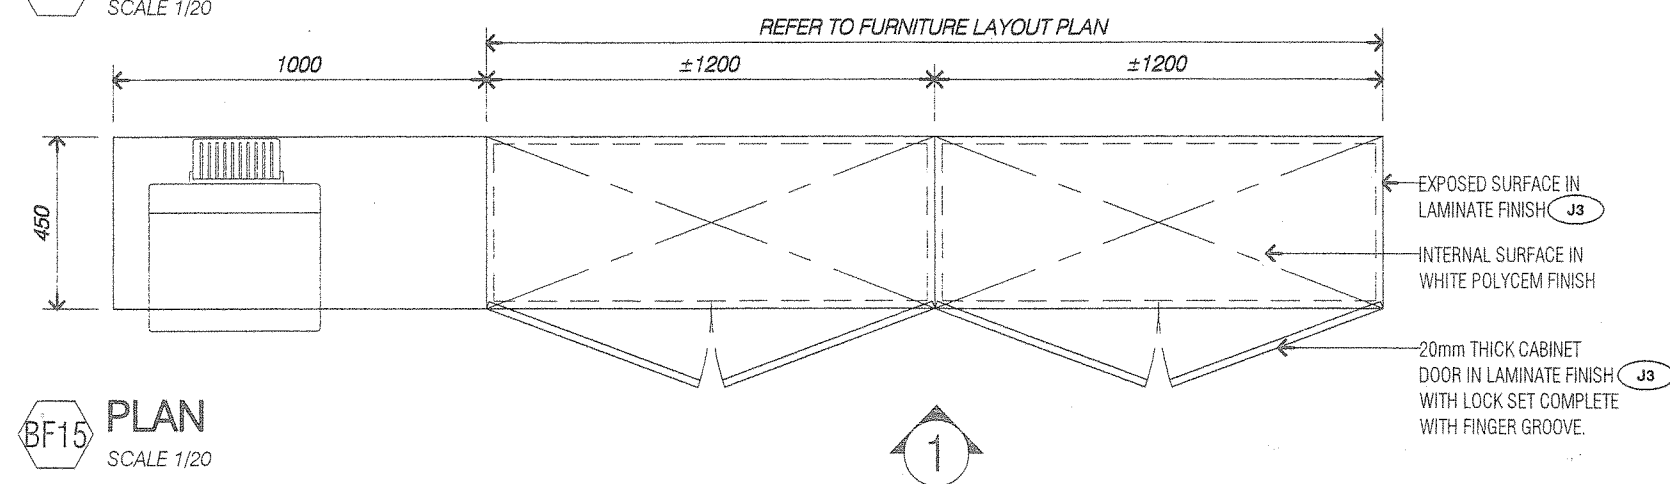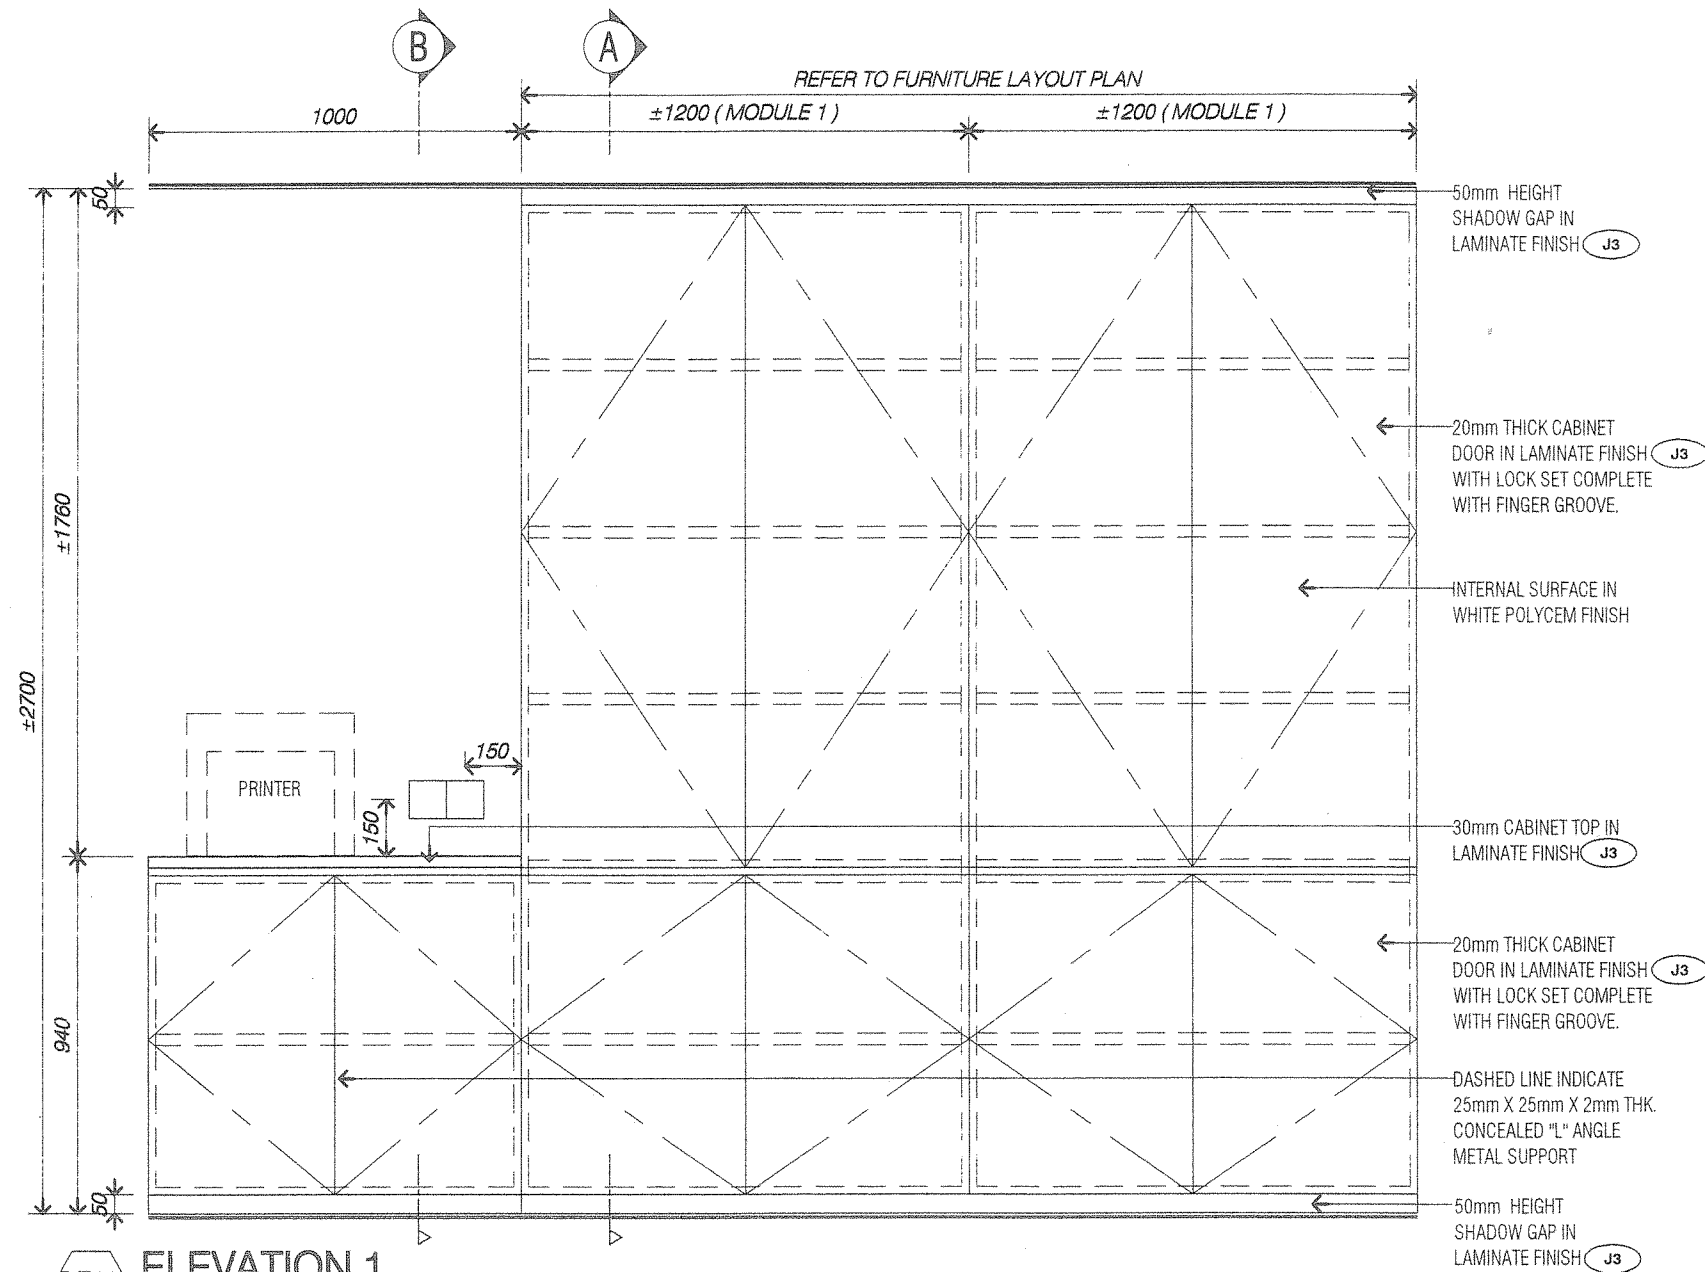






PROJECT TITLE:
**PROPOSED INTERIOR FIT-OUT WORKS FOR
BANK SIMPANAN NASIONAL**

DWG NO: 305-G-021	SCALE: AS SHOWN	DWG TITLE: BF15 -FILING CABINET + WORKTOP
DATE: 150525	DRAWN BY: AZH	ISSUE: 15-1615
JOB NO: 15-1615	CHECK BY: AZH	

SL + A Sdn. Bhd. retain copyright of all design shown in this drawing. Written permission is any use and/or reproduction. All prints, specifications are the property of SL + A Sdn. Bhd. be returned on completion of works. Do not dimensions on site and notify discrepancies on site.

PROJECT TITLE:

PROPOSED INTERIOR FIT-OUT WORKS FOR BANK SIMPANAN NASIONAL


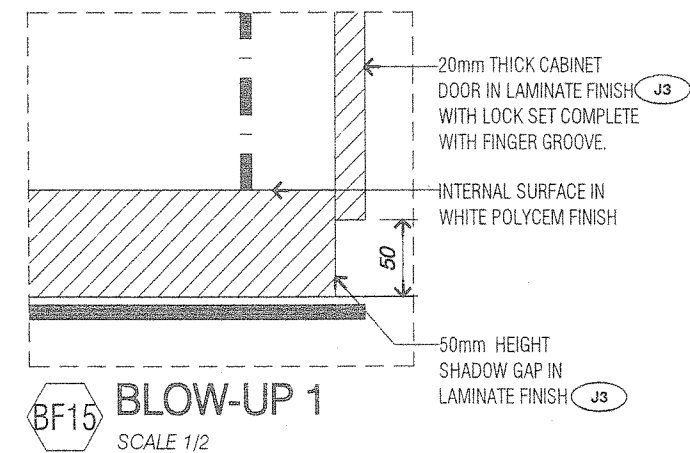
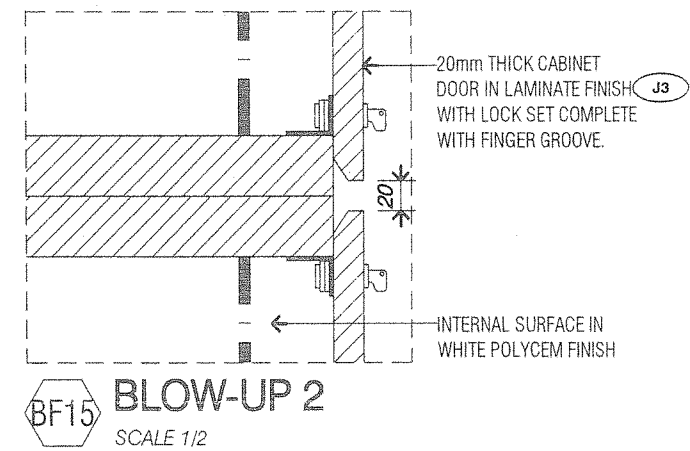
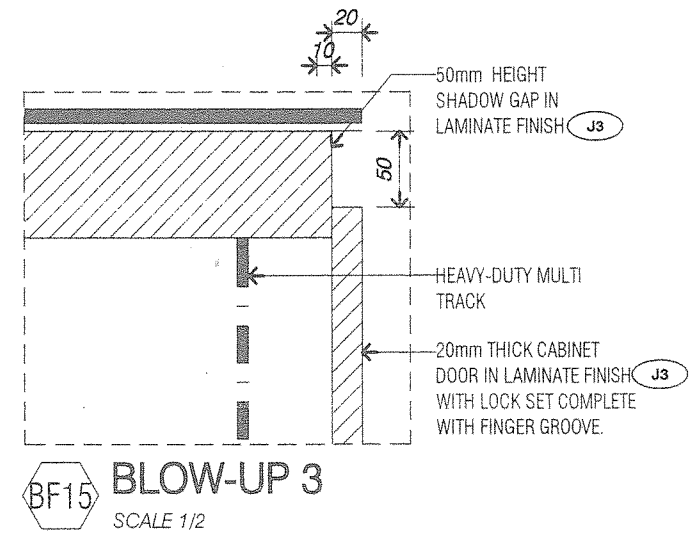
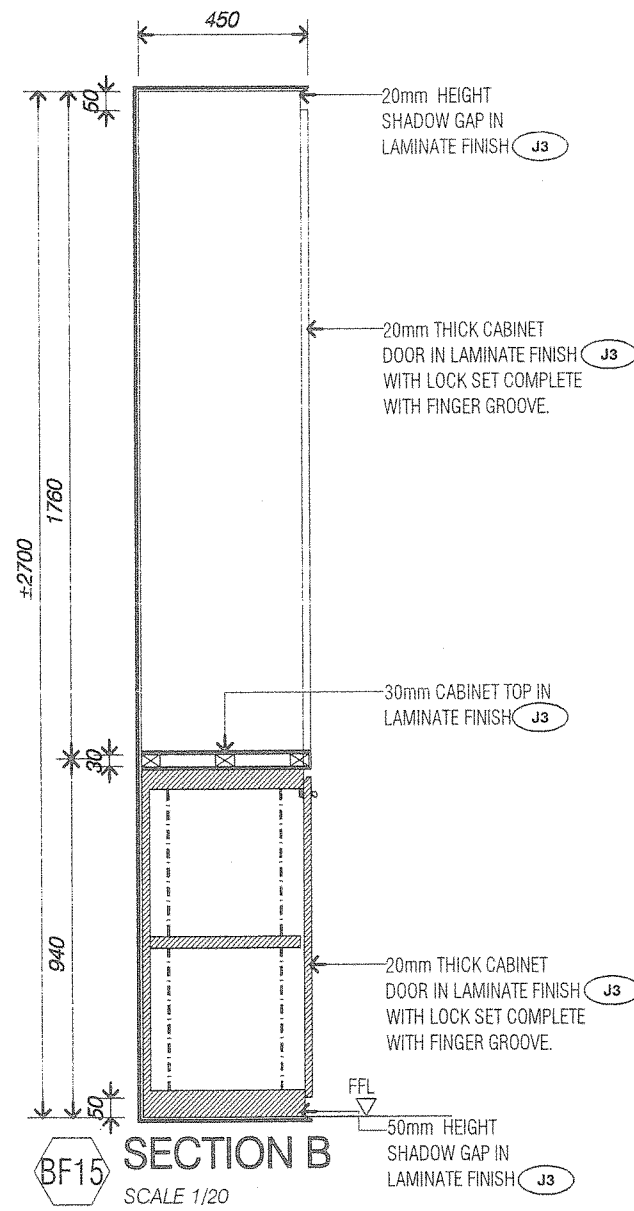
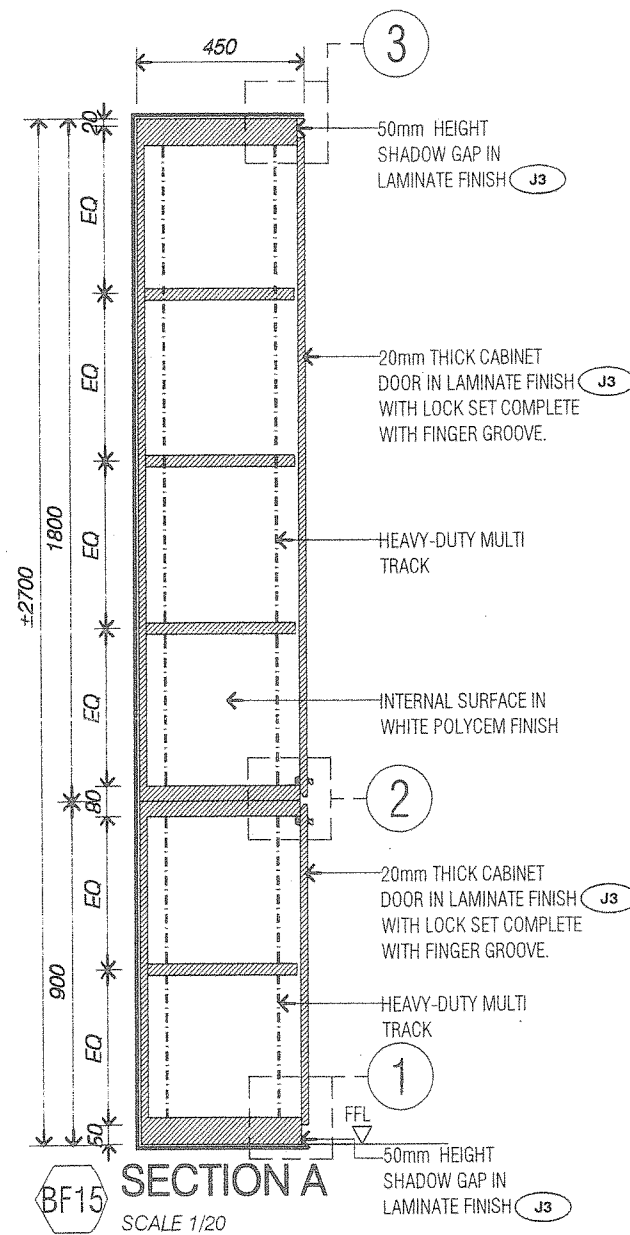


DATE	ISSUE	DESCRIPTION
	A	ISSUE FOR CONSTRUCTION

DWG NO:
S05-G-021a
DATE: 150525
JOB NO: 15-1015


SCALE:
AS SHOWN
DRAWN BY: AZH
CHECK BY: AZH

DWG TITLE:
**BF15
-FILING CABINET + WORKTOP**
SL + A Sdn. Bhd. retain copyright of all design shown in this drawing. Written permission is required for any use and/or reproduction. All prints, specifications, and drawings are the property of SL + A Sdn. Bhd. and shall be returned on completion of works. Contract dimensions on site and not by SL + A Sdn. Bhd. discrepancies on site. Do not scale off drawings.

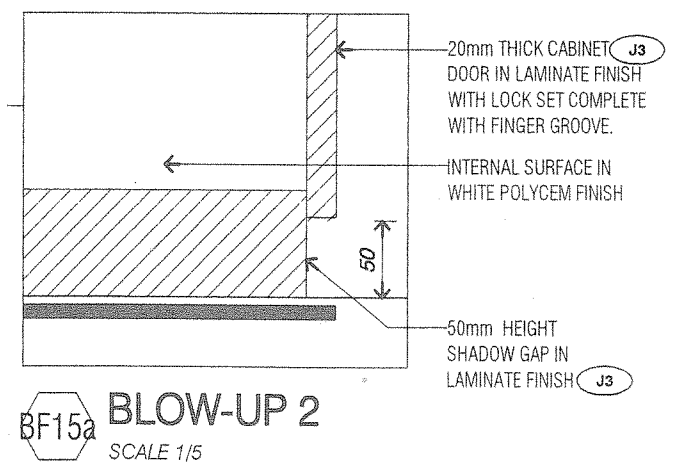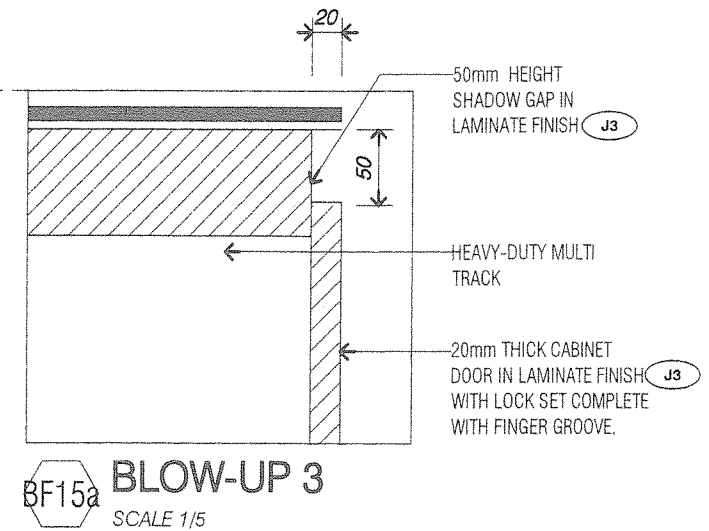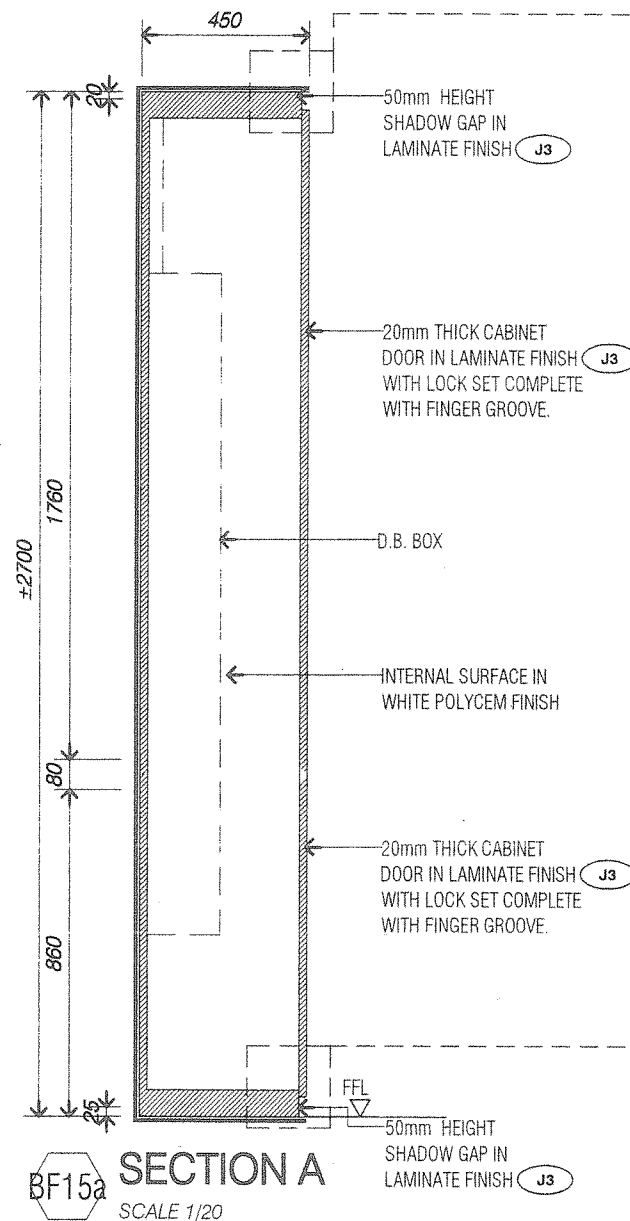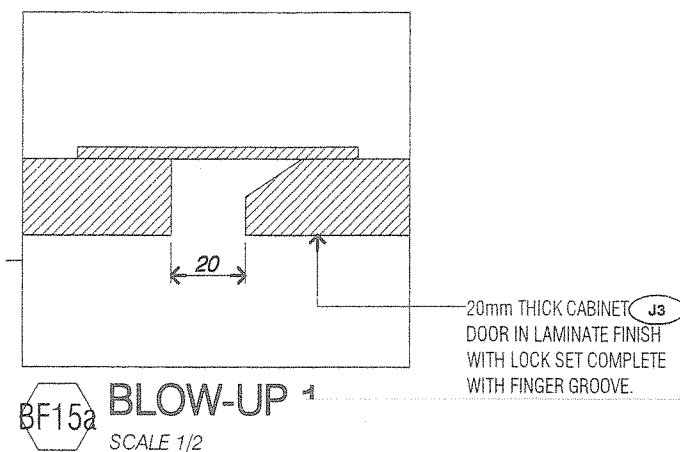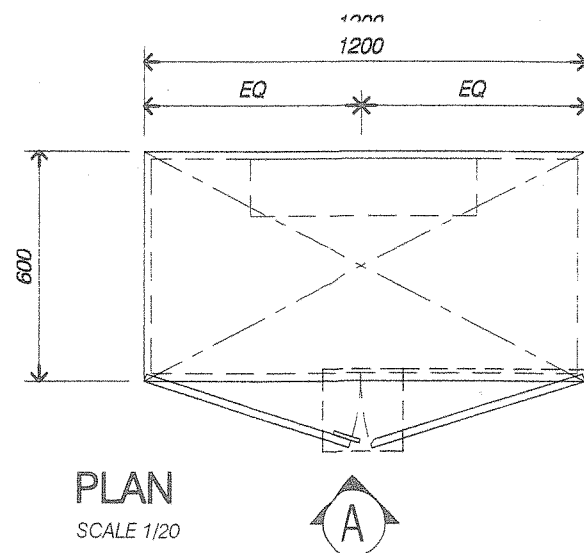
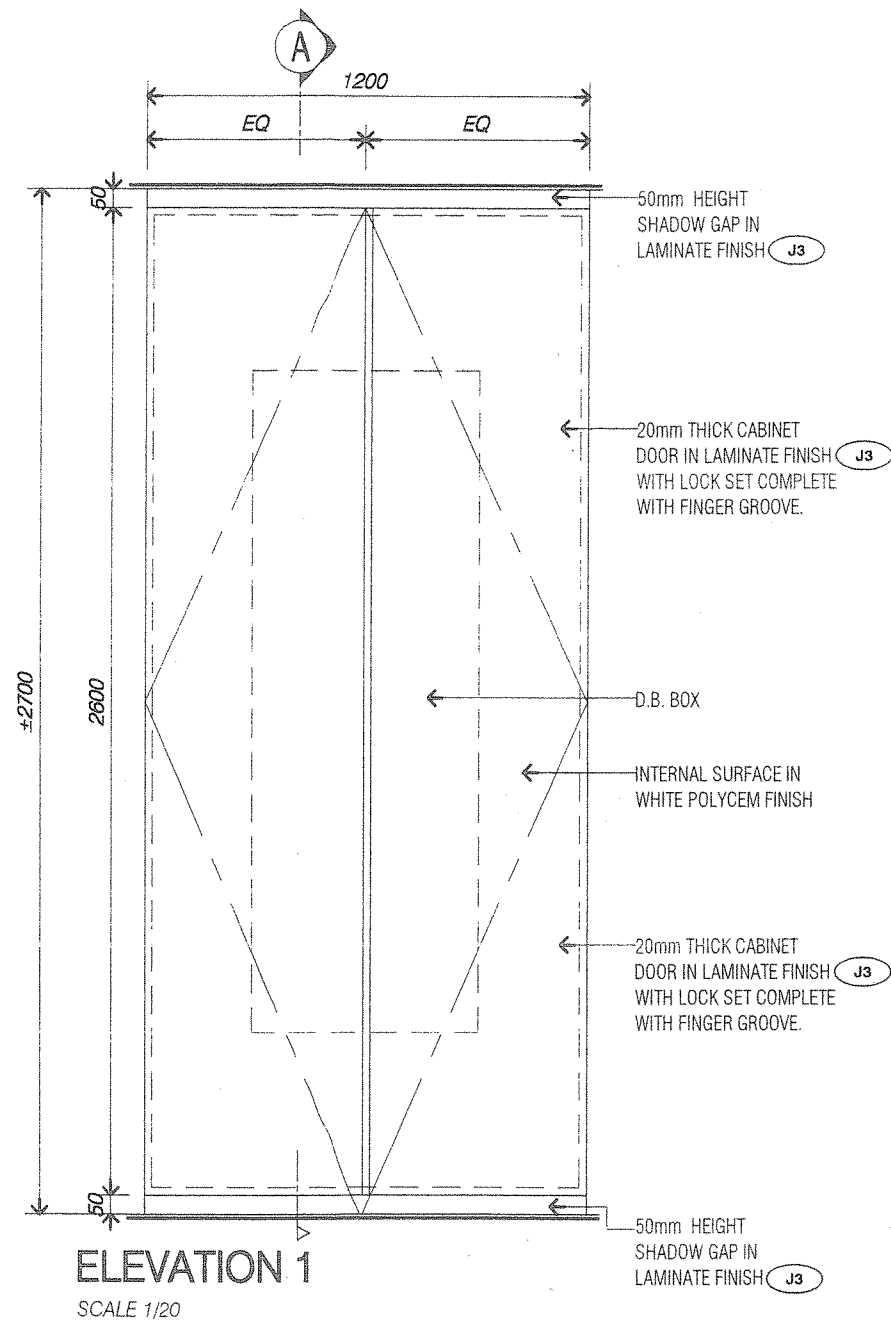


PROJECT TITLE:
**PROPOSED INTERIOR FIT-OUT WORKS FOR
BANK SIMPANAN NASIONAL**

DWG NO: S05-G-022		SCALE: AS SHOWN		DWG TITLE: BF15a - DB CABINET	
DATE: 150413	DRAWN BY: AZH	ISSUE: 15-1015		SL + A Sdn. Bhd. retain copyright of all design shown in this drawing. Written permission is required for any use and/or reproduction. All prints, specifications and drawings are the property of SL + A Sdn. Bhd. and shall be returned on completion of works. Contract dimensions on site and notify SL + A Sdn. Bhd. of any discrepancies on site. Do not scale off drawings.	
JOB NO: 15-1015		CHECK BY: AZH			

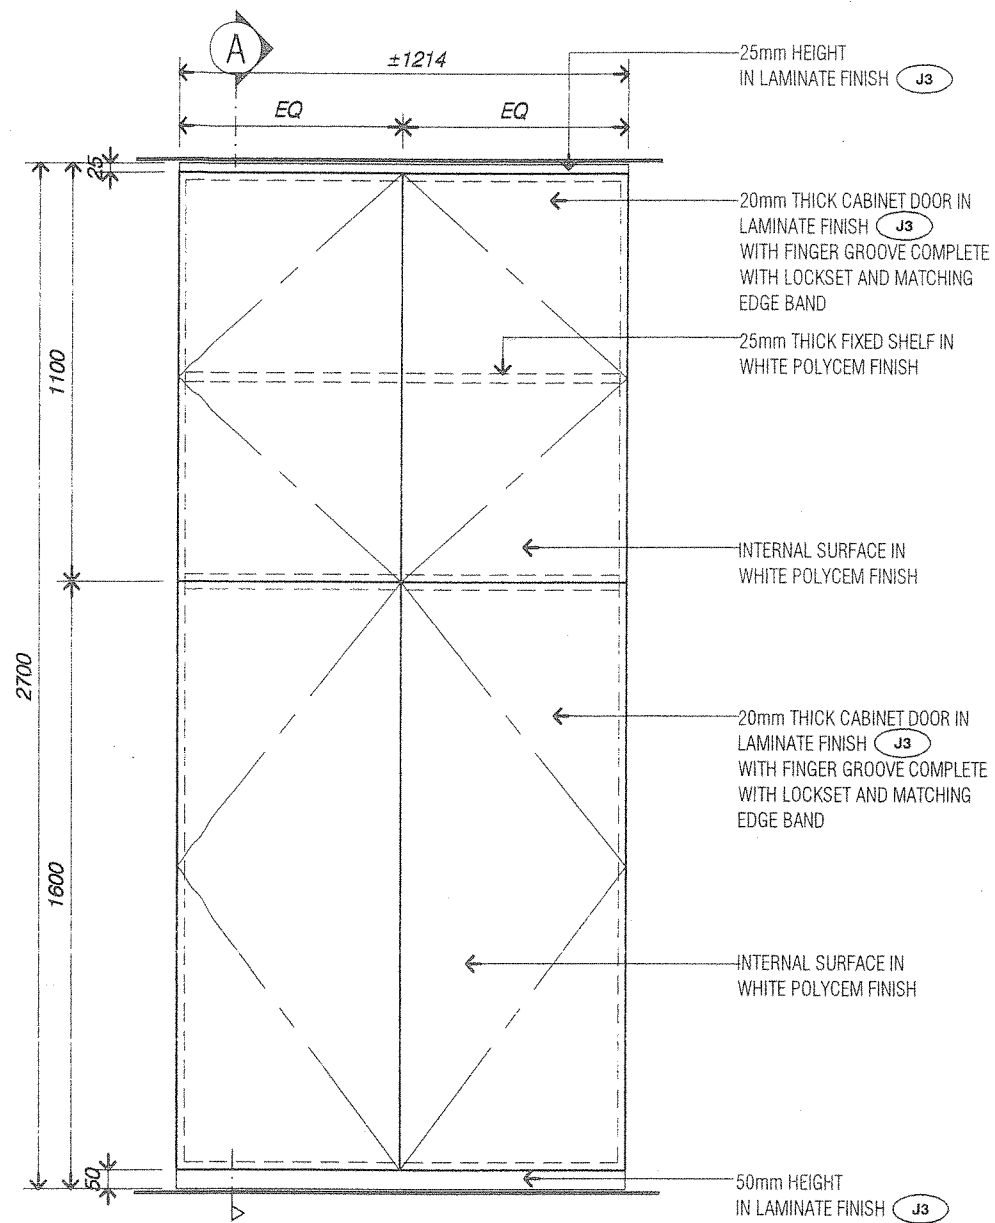

BF150 ELEVATION 1
SCALE 1/20

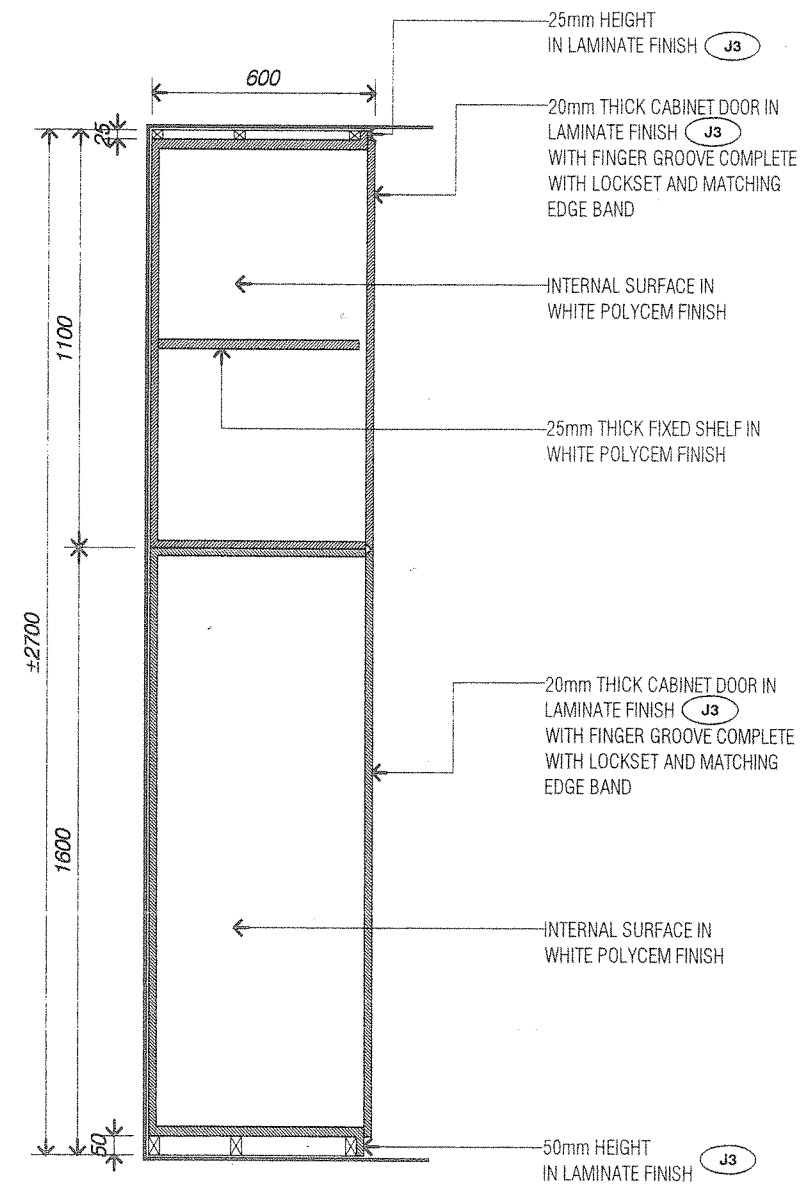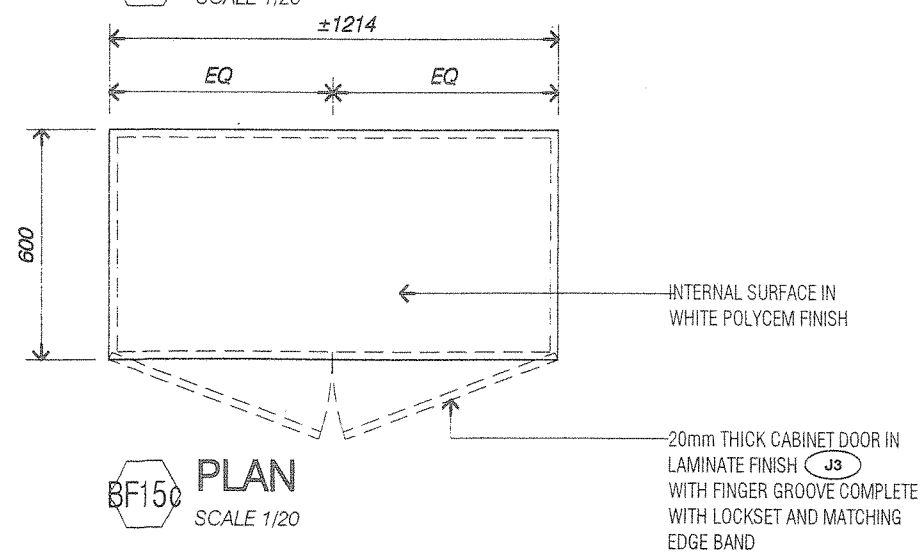

BF150 SECTION A
SCALE 1/20

PROJECT TITLE:

PROPOSED INTERIOR FIT-OUT WORKS FOR
BANK SIMPANAN NASIONAL

DWG NO:
S05-G-022b

DATE: 150525

JOB NO: 15-1615

DRAWN BY: IMN

CHECK BY: AZH

SCALE:
AS SHOWN



ISSUE:

DATE: 150525

DATE	ISSUE	DESCRIPTION
	A	ISSUE FOR CONSTRUCTION

DWG TITLE:
BF150
- FULL HEIGHT CABINET

SL + A Sdn. Bhd. retain copyright of all design shown in this drawing. Written permission is required for any use and/or reproduction. All prints, specifications and drawings are the property of SL + A Sdn. Bhd. and shall be returned on completion of works. Contract dimensions on site and notify SL + A Sdn. Bhd. of any discrepancies on site. Do not scale off drawings.

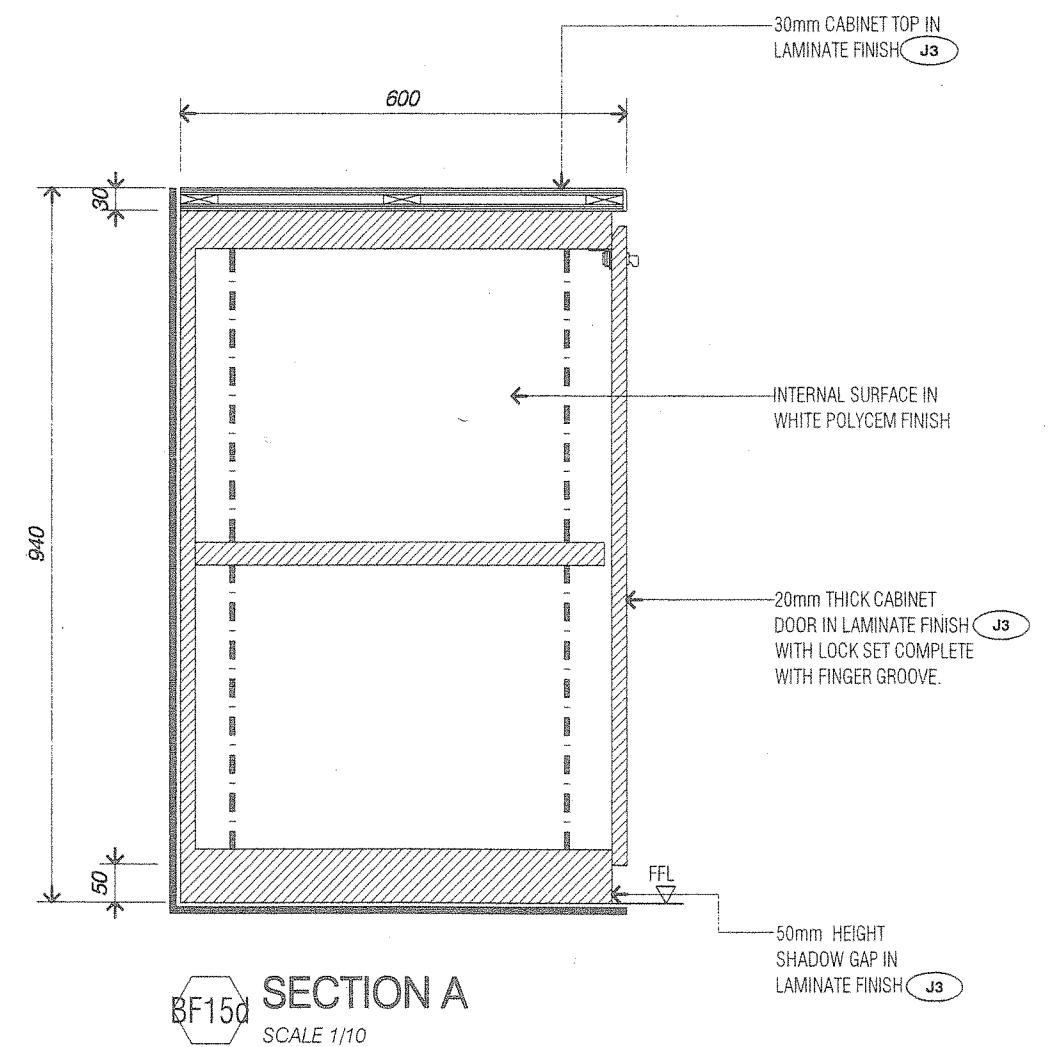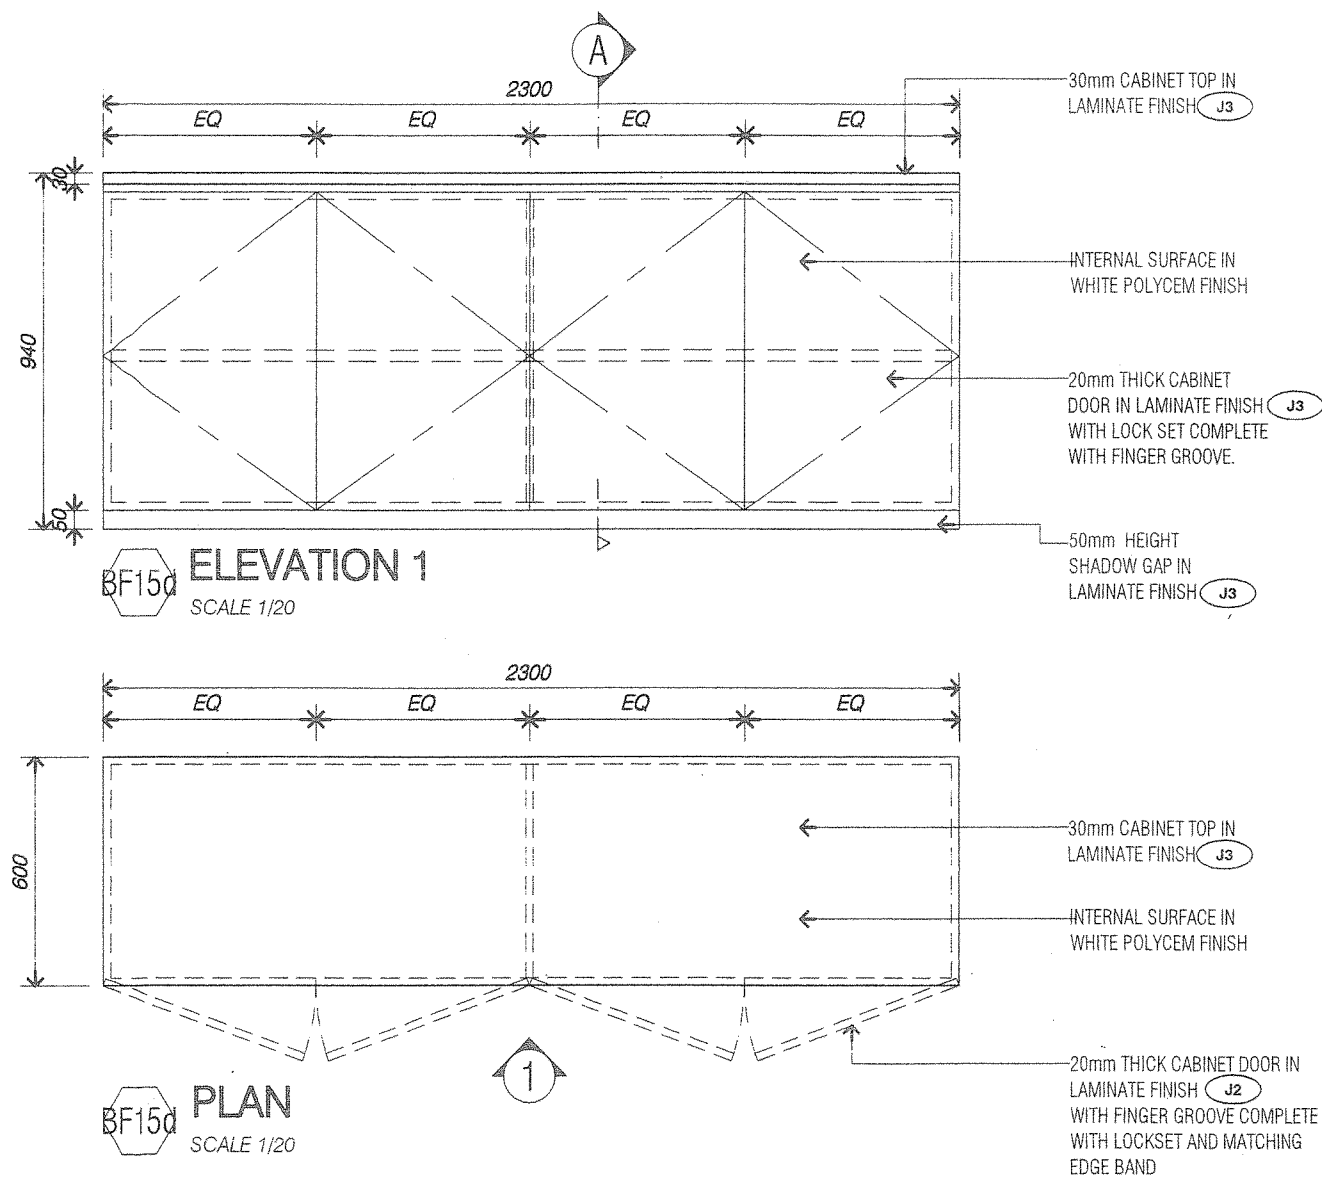

PROJECT TITLE:

PROPOSED INTERIOR FIT-OUT WORKS FOR
BANK SIMPANAN NASIONAL

DWG NO:
S05-G-022c

DATE:

150525

DRAWN BY:

IMN

JOB NO:

15-1615

CHECK BY:

AZH


SCALE:
AS SHOWN

ISSUE:


1

DWG TITLE:
**BF15d
- LOW CABINET**


SL + A Sdn. Bhd. retain copyright of all design shown in this drawing. Written permission is any use and/or reproduction. All prints, specifications are the property of SL + A Sdn. Bhd. be returned on completion of works. Contract dimensions on site and notify SL + A Sdn. Bhd. discrepancies on site. Do not scale off drawings

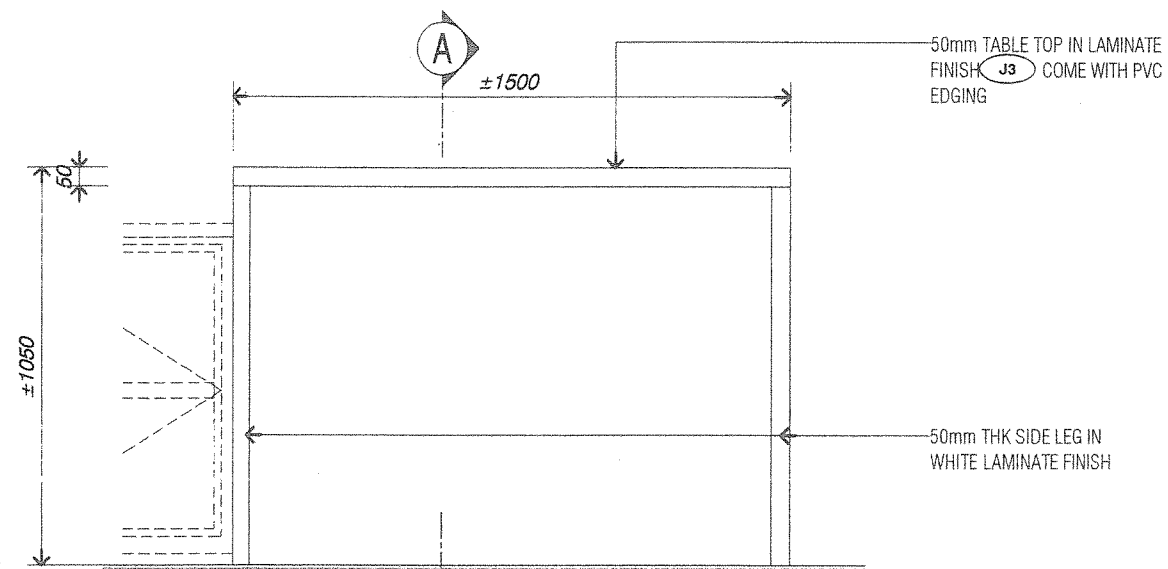

BF16 ELEVATION 1
SCALE 1/20

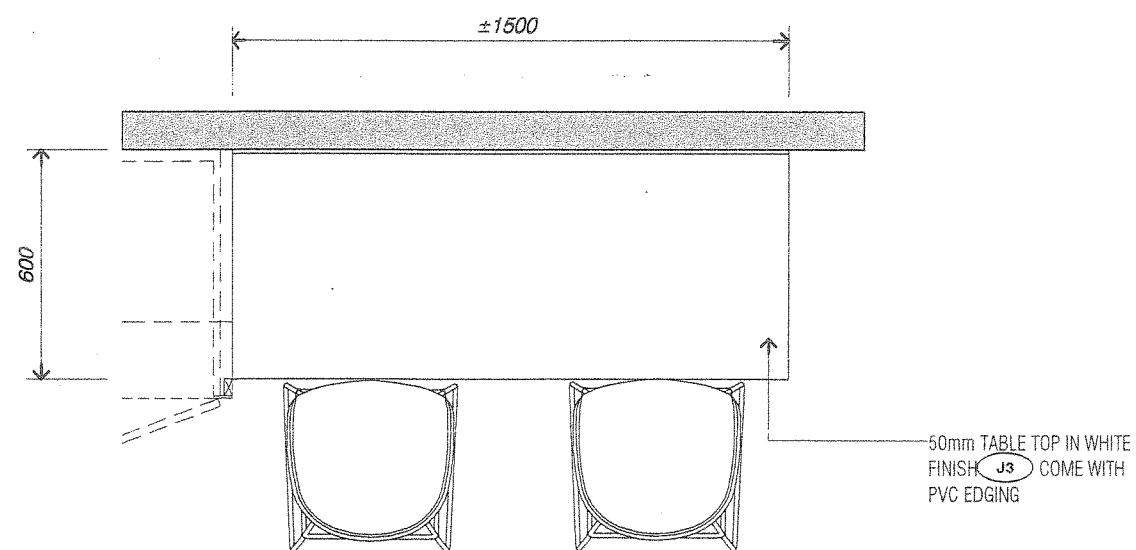

BF16 PLAN
SCALE 1/20

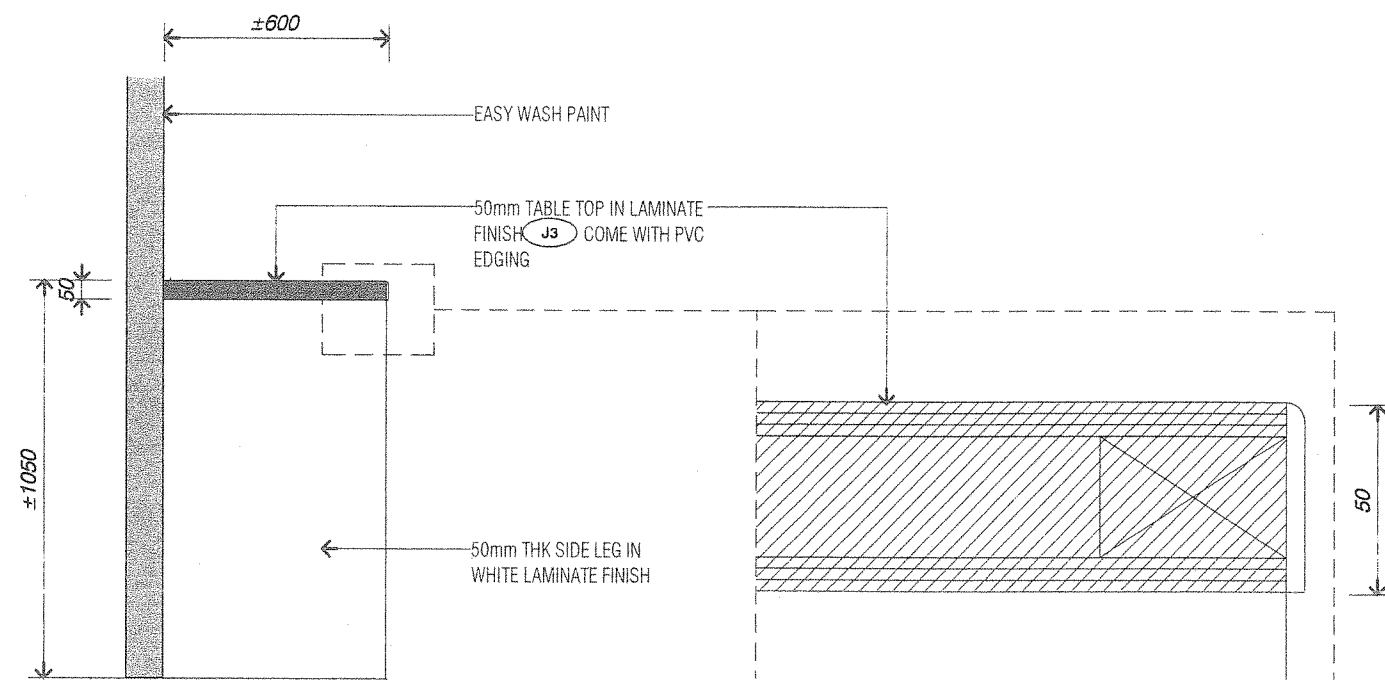

BF16 SECTION A
SCALE 1/20

BF16 BLOW-UP 1
SCALE 1/2

PROJECT TITLE:

PROPOSED INTERIOR FIT-OUT WORKS FOR
BANK SIMPANAN NASIONAL

DWG NO:
S05-G-023

DATE: 150525
DRAWN BY: AZH


JOB NO: 15-1615
CHECK BY: AZH

SCALE:
AS SHOWN


ISSUE:

DWG TITLE:
**BF16
-BAR COUNTER**


SL + A Sdn. Bhd. retain copyright of all design shown in this drawing. Written permission is required for any use and/or reproduction. All prints, specifications are the property of SL + A Sdn. Bhd. be returned on completion of works. Contract dimensions on site and notify SL + A Sdn. discrepancies on site. Do not scale off drawings.

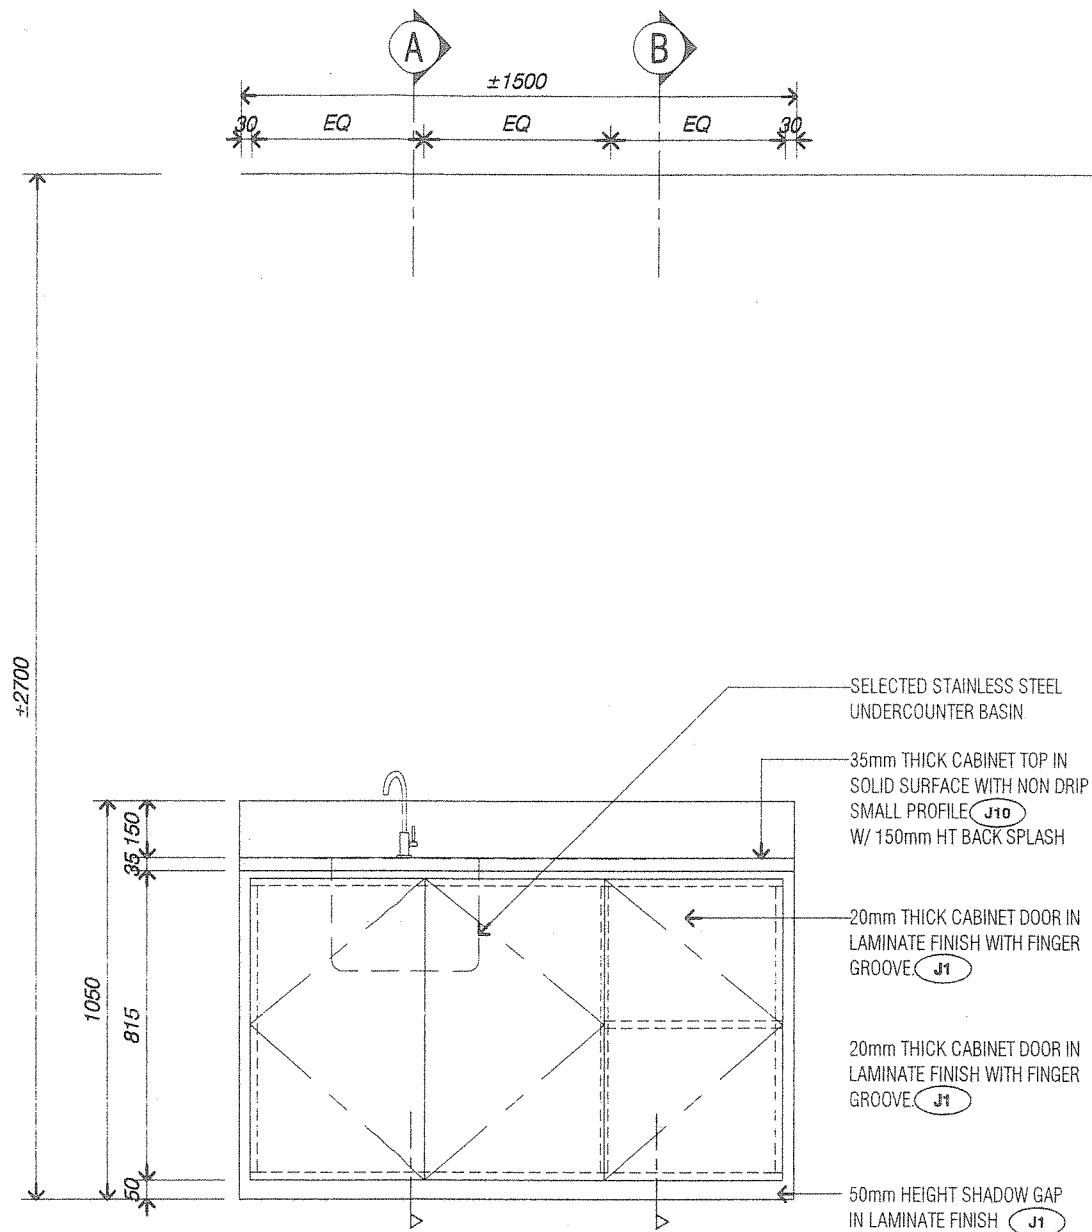


BF17 ELEVATION 1
SCALE 1/20

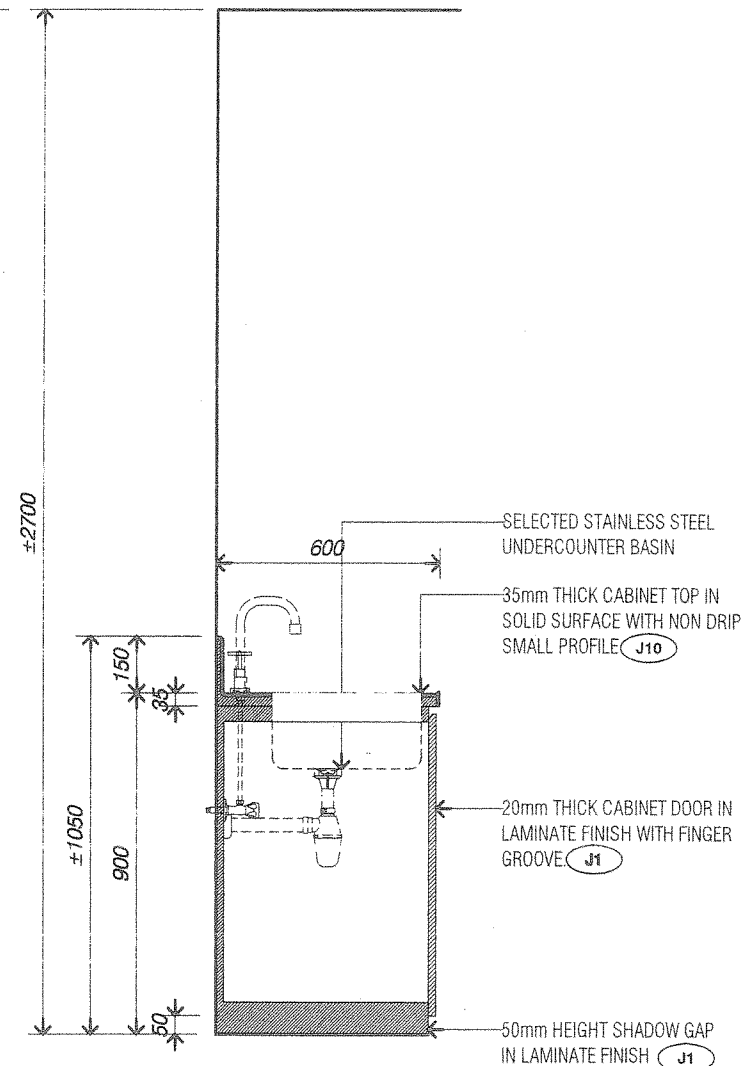


BF17 SECTION A
SCALE 1/20

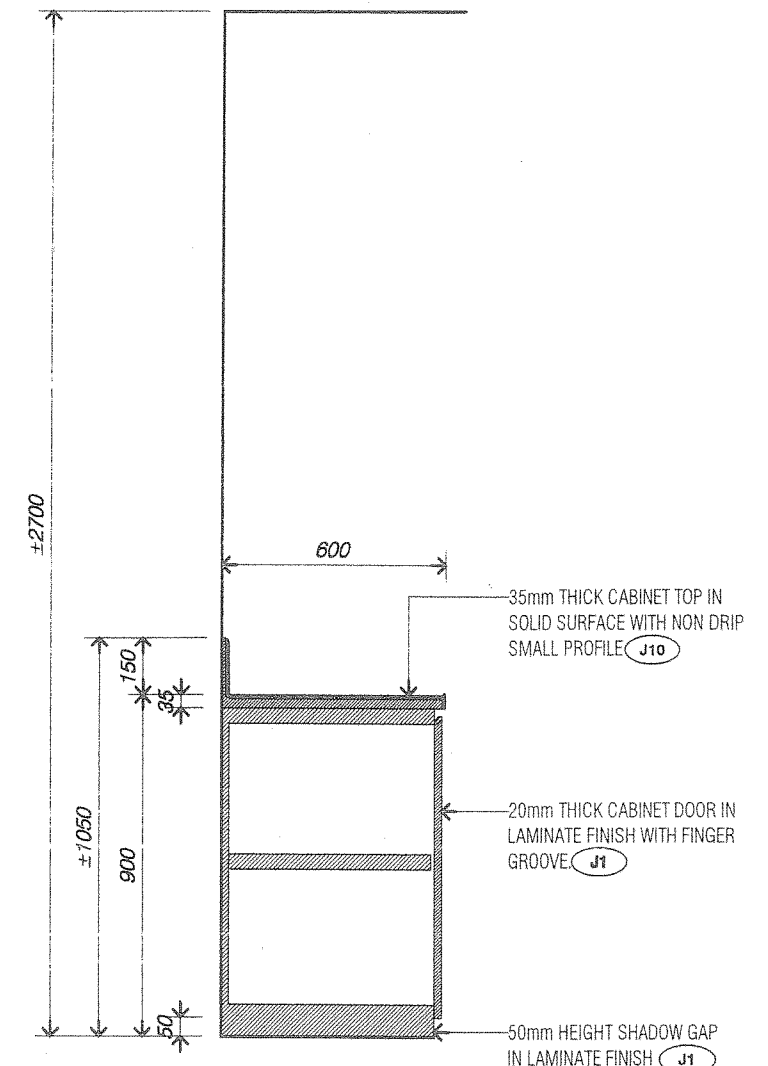


BF17 SECTION B
SCALE 1/20

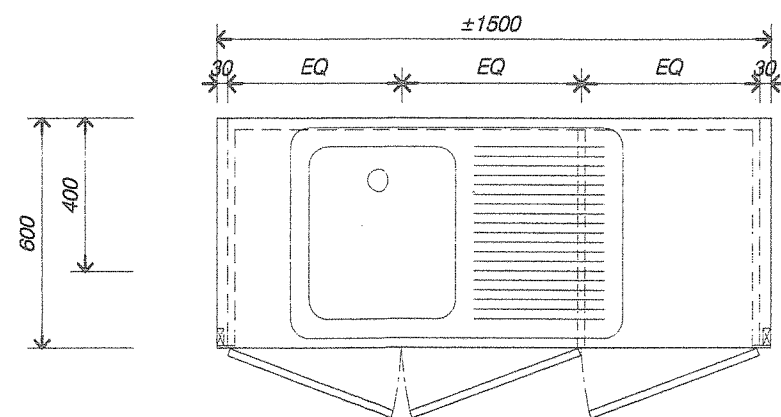

BF17 PLAN
SCALE 1/20

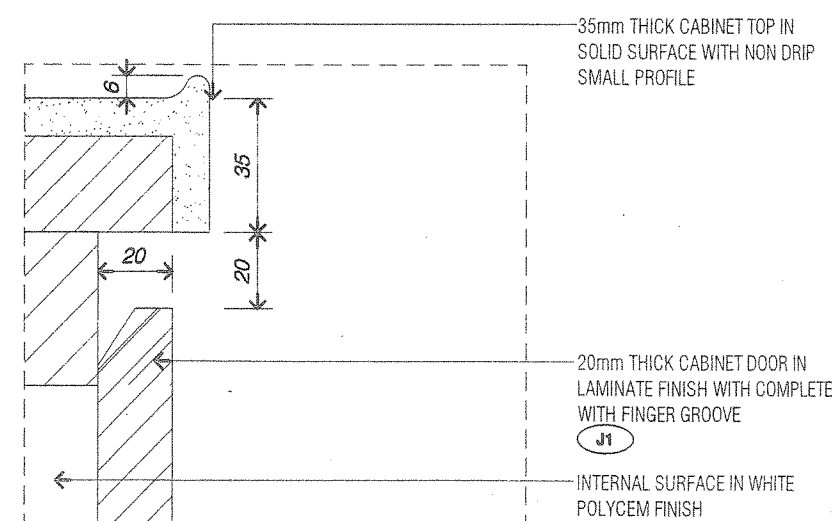

BF17 BLOW-UP 1
SCALE 1/2

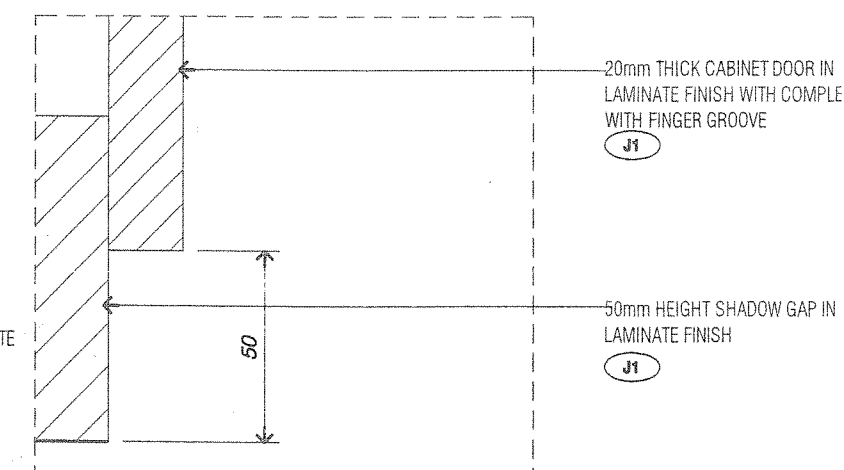

BF17 BLOW-UP 2
SCALE 1/2

PROJECT TITLE:

PROPOSED INTERIOR FIT-OUT WORKS FOR
BANK SIMPANAN NASIONAL

DWG NO:
S05-G-024

DATE:

150525

JOB NO:

15-1615

DRAWN BY:

IMN

CHECK BY:

AZH

SCALE:





AS SHOWN

ISSUE:

DWG TITLE:


BF17
-PANTRY CABINET

SL + A Sdn. Bhd. retain copyright of all design shown in this drawing. Written permission is required for any use and/or reproduction. All prints, specifications, drawings and/or reproduction are the property of SL + A Sdn. Bhd. and shall be returned on completion of works. Contract dimensions on site and notify SL + A Sdn. Bhd. discrepancies on site. Do not scale off drawings.

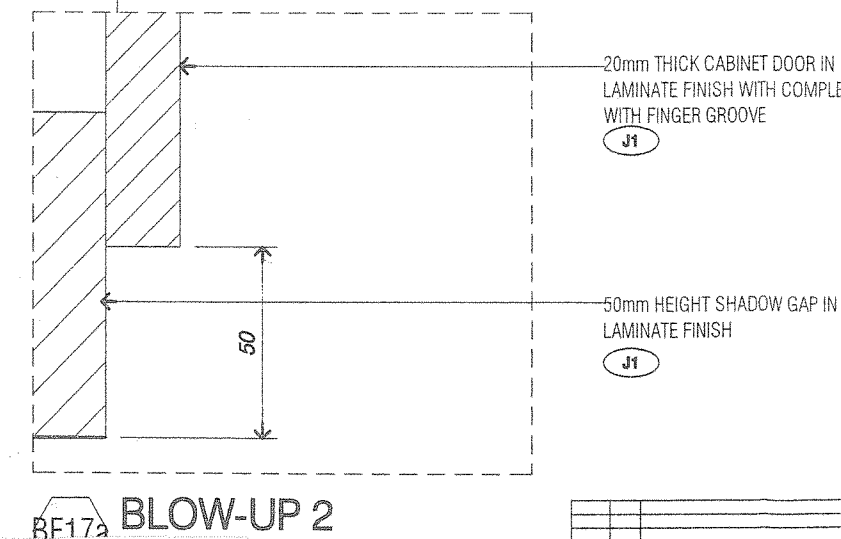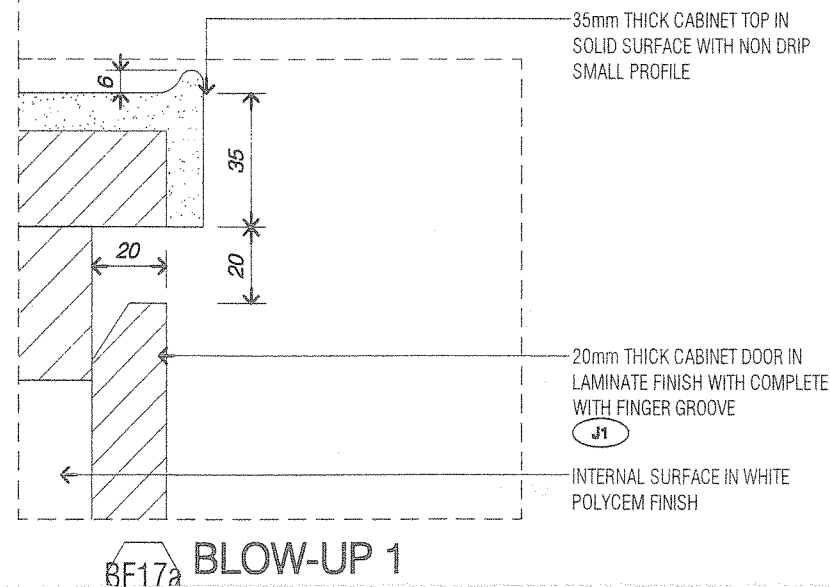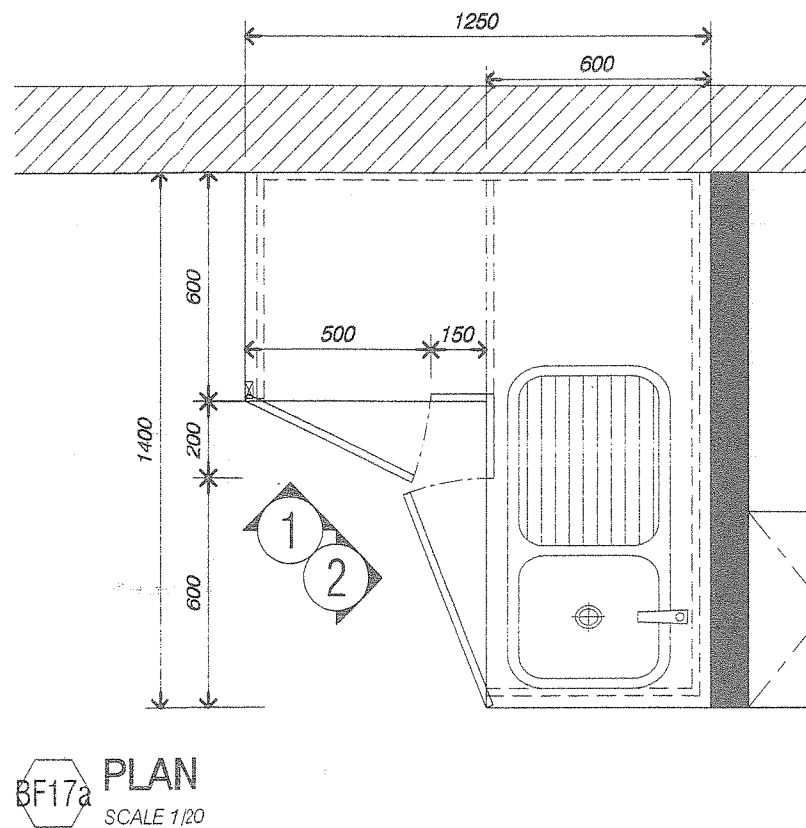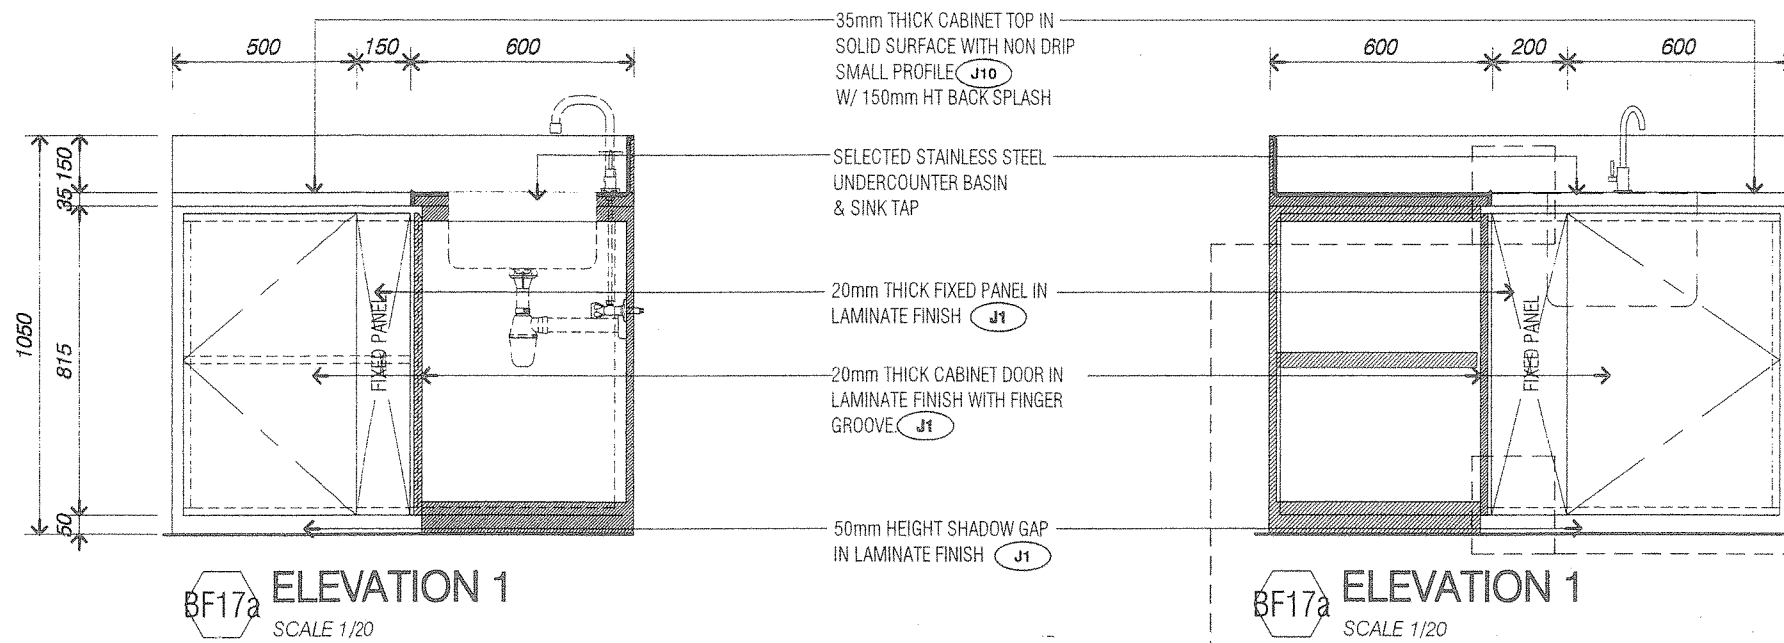


PROJECT TITLE:
**PROPOSED INTERIOR FIT-OUT WORKS FOR
BANK SIMPANAN NASIONAL**

DWG NO: S05-G-024a		SCALE: AS SHOWN		DWG TITLE: BF17a -PANTRY CABINET	
DATE: 150525	DRAWN BY: IMN	ISSUE:		SL + A Sdn. Bhd. retain copyright of all design shown in this drawing. Written permission is any use and/or reproduction. All prints, specific copyrights are the property of SL + A Sdn. Bhd. be returned on completion of works. Contract dimensions on site and notify SL + A Sdn. Bhd. discrepancies on site. Do not scale off drawings.	
JOB NO: 15-1615	CHECK BY: AZH				

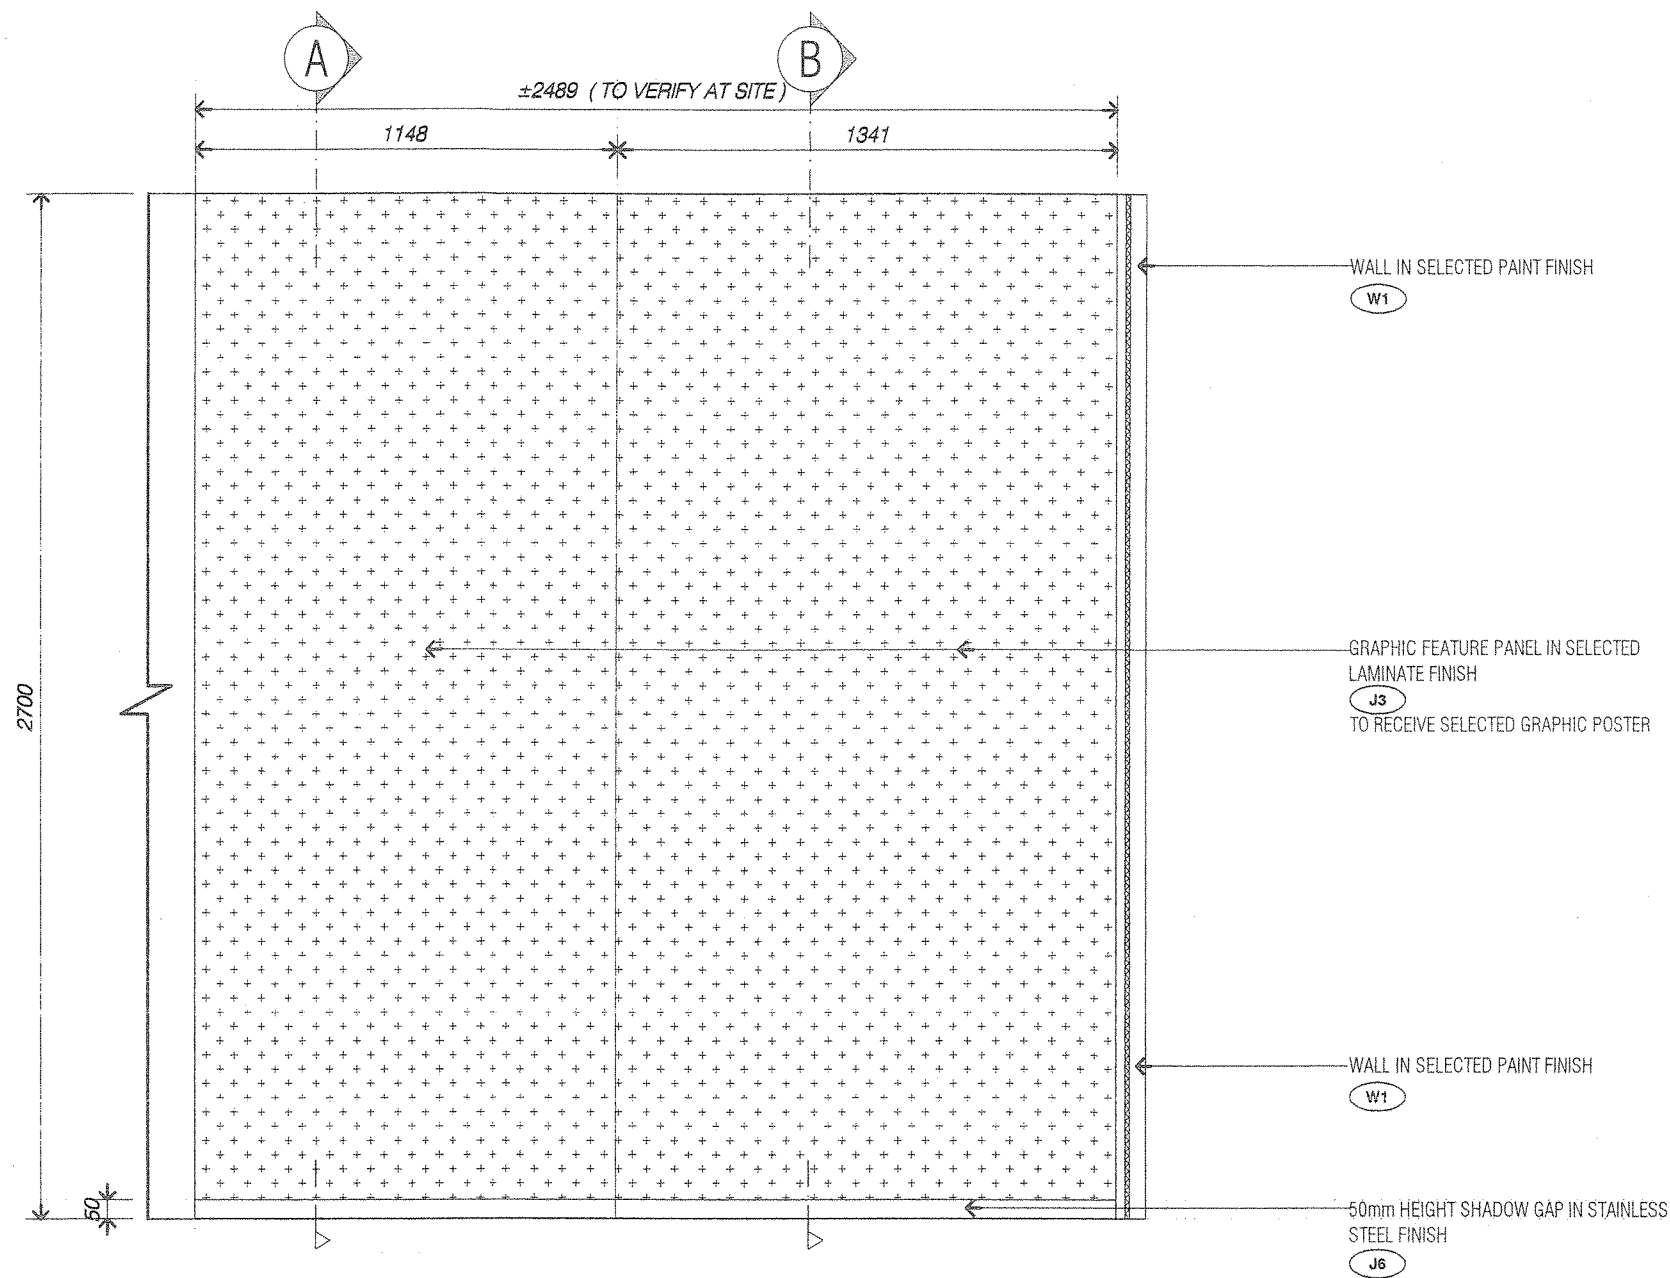


BF18 ELEVATION 1
SCALE 1/20

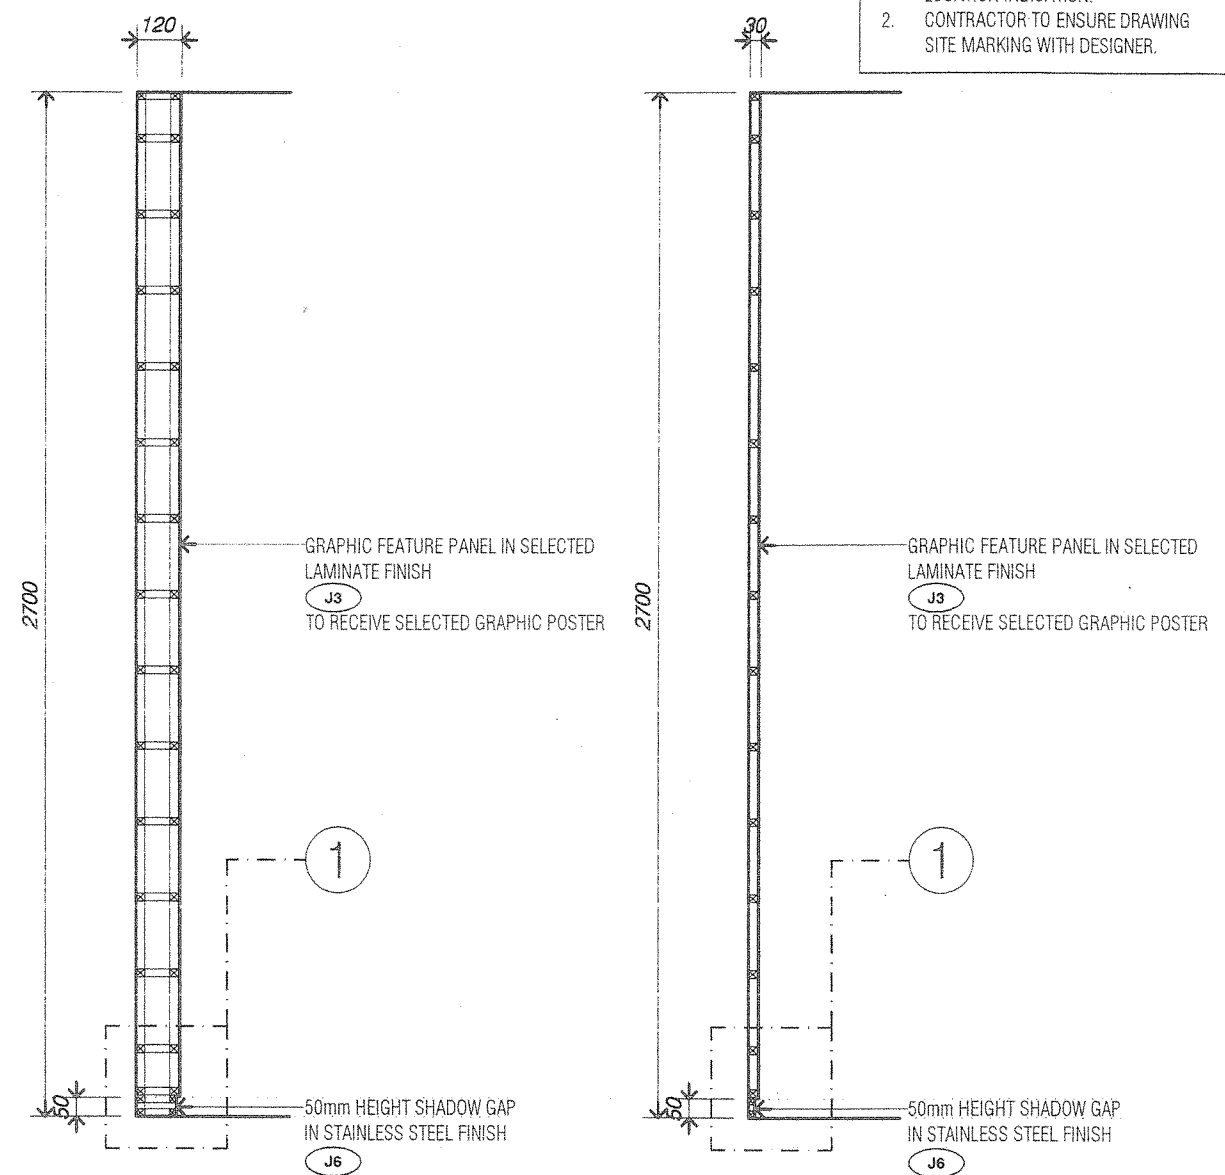


BF18 SECTION A
SCALE 1/20

BF18 SECTION B
SCALE 1/20

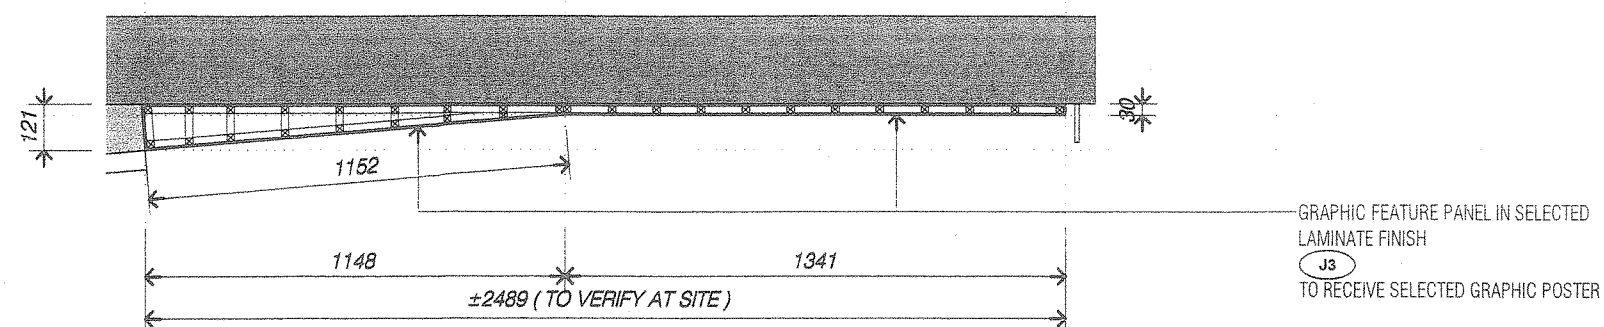

BF18 PLAN
SCALE 1/20

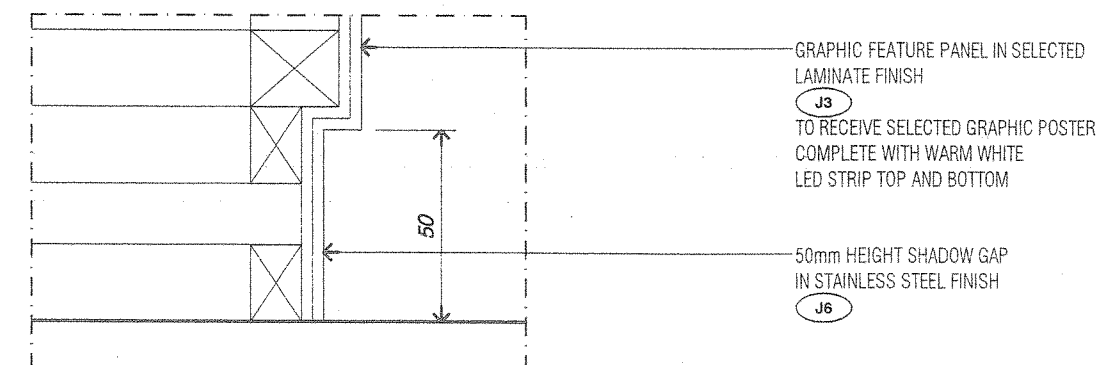

BF18 BLOW-UP 1
SCALE 1/2

NOTE:
1. CONTRACTOR TO REFER FURNITURE LAYOUT PLAN FOR DIMENSION & LOCATION INDICATION.
2. CONTRACTOR TO ENSURE DRAWING SITE MARKING WITH DESIGNER.

PROJECT TITLE:

PROPOSED INTERIOR FIT-OUT WORKS FOR
BANK SIMPANAN NASIONAL

DWG NO:
305-G-025

DATE: 150525

DRAWN BY: MZ

CHECK BY: AZH

15-1615

SCALE:
AS SHOWN

ISSUE:

DATE

ISSUE



DESCRIPTION

DATE	ISSUE	DESCRIPTION


DWG TITLE:
BF18 - Graphic Wall - Hero Wall

SL + A Sdn. Bhd. retain copyright of all designs and data shown in this drawing. Written permission is required for any use and/or reproduction. All prints, specifications and copyrights are the property of SL + A Sdn. Bhd. and shall be returned on completion of works. Contractor to check dimensions on site and notify SL + A Sdn. Bhd. of discrepancies on site. Do not scale off drawings.

- NOTE:
1. CONTRACTOR TO REFER FURNITURE LAYOUT PLAN FOR DIMENSION & LOCATION INDICATION.
 2. CONTRACTOR TO ENSURE DRAWING SITE MARKING WITH DESIGNER.

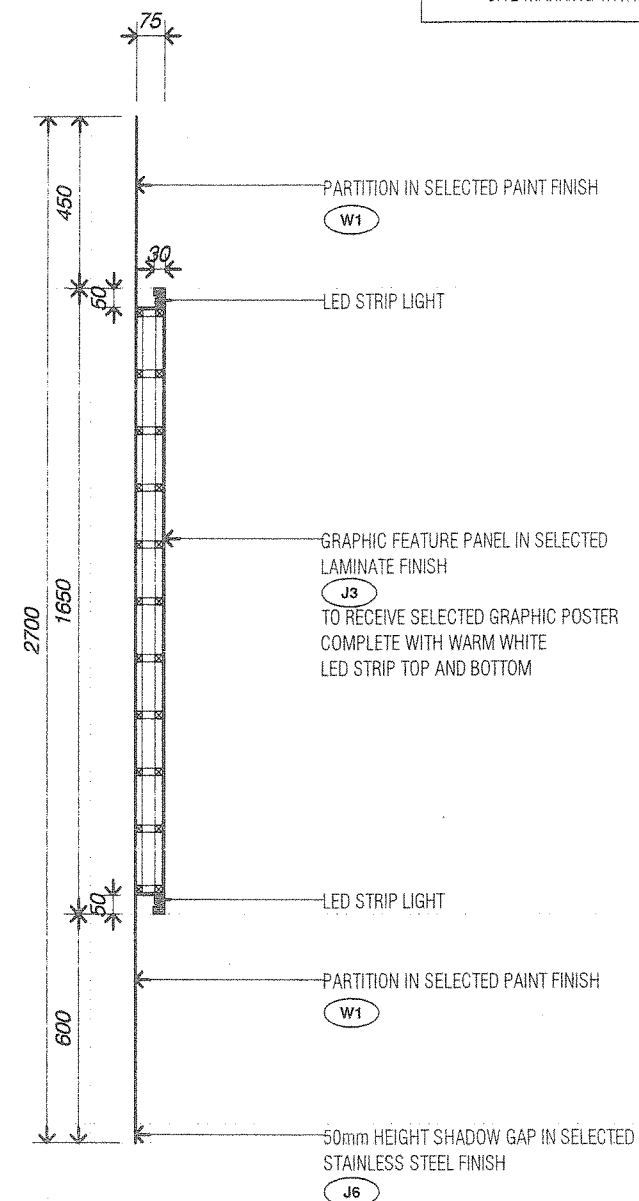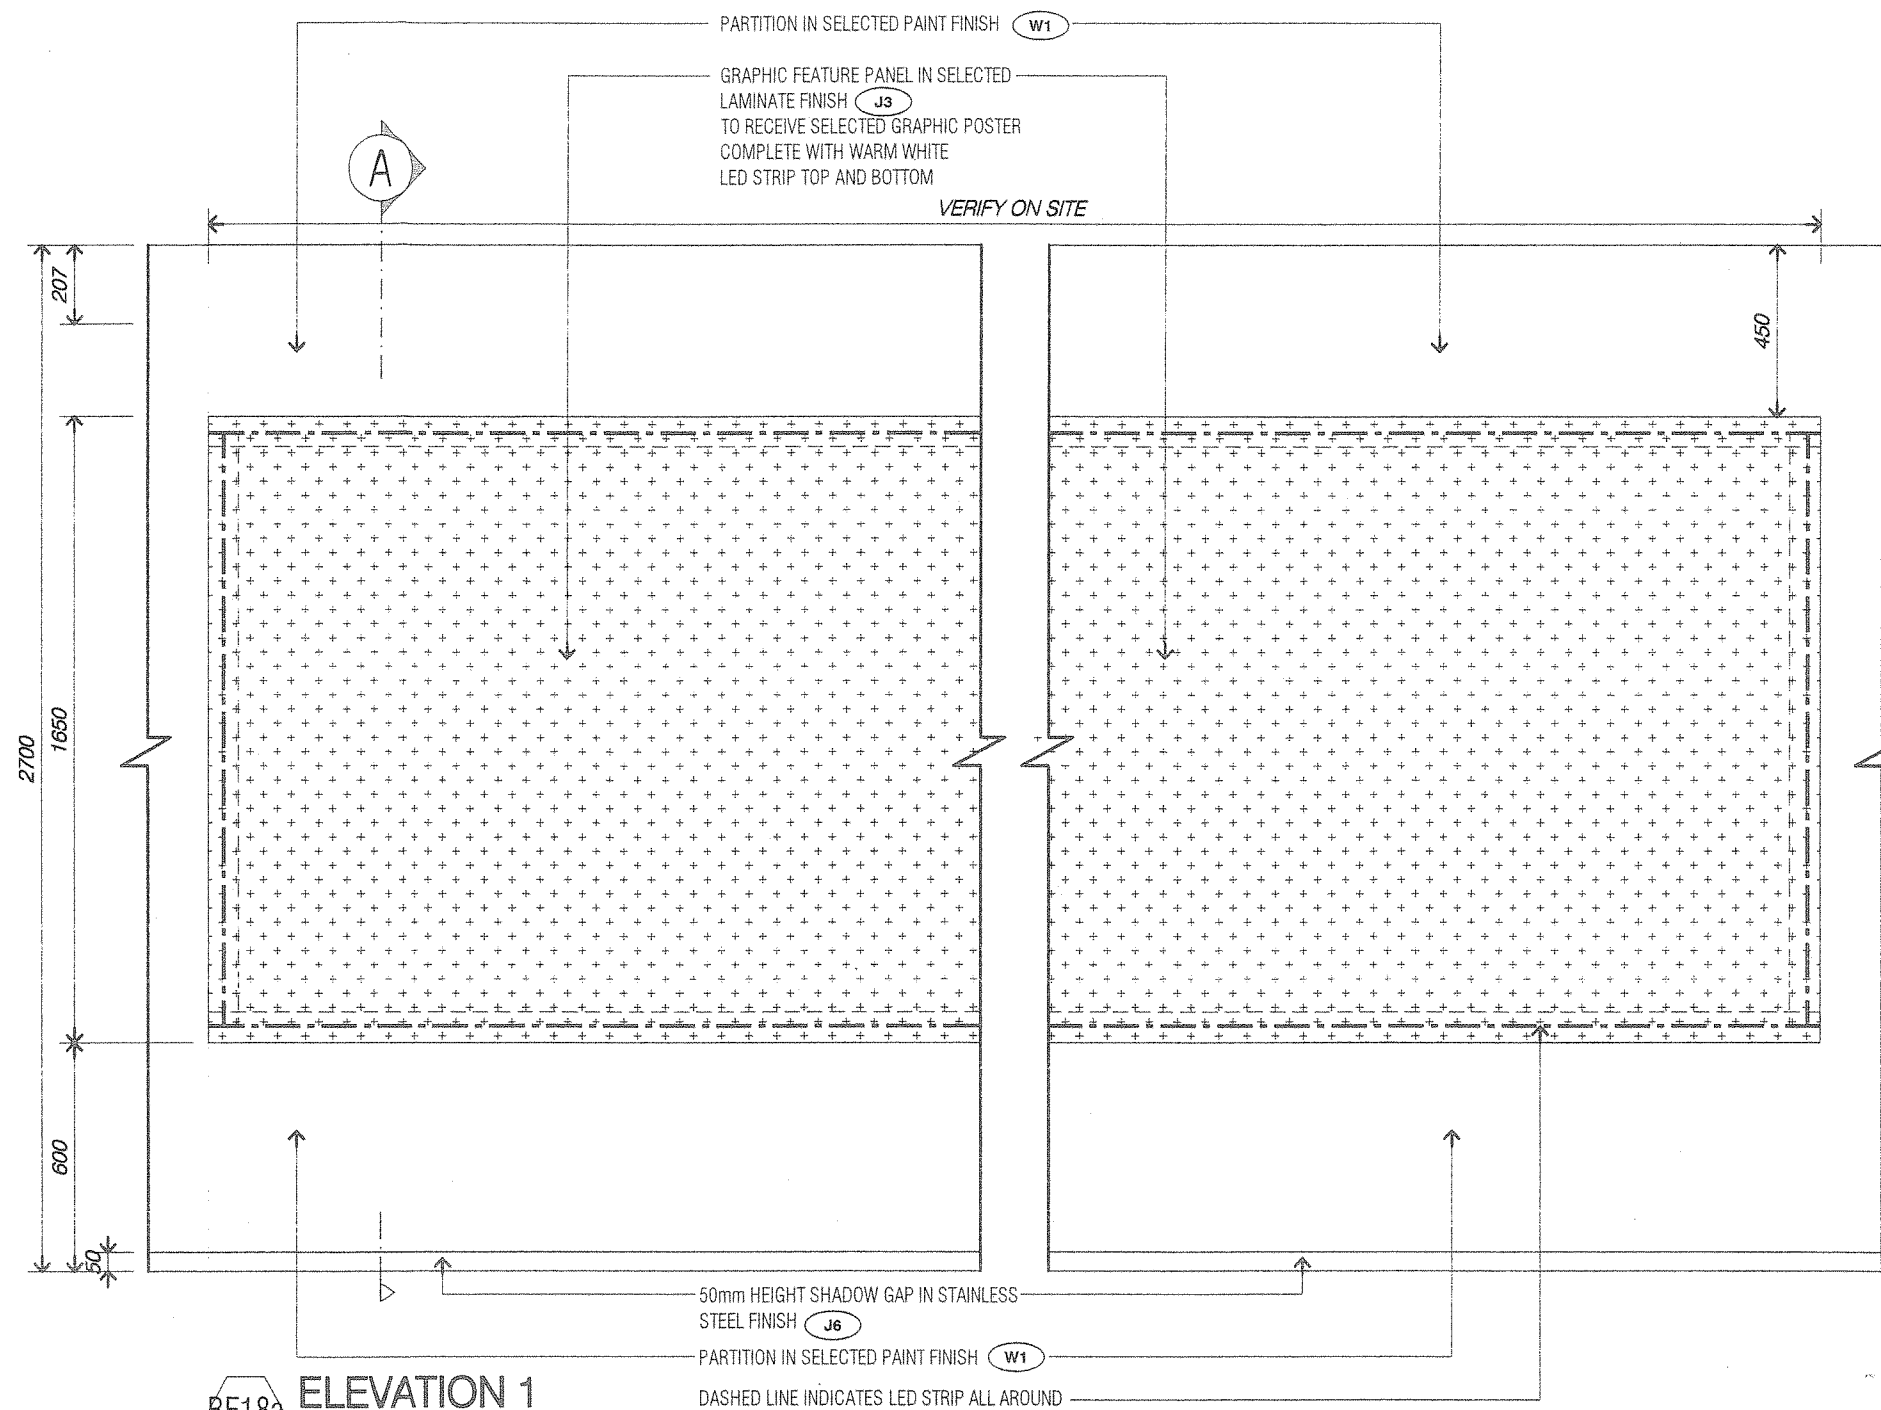

BF18a SECTION A
SCALE 1/20

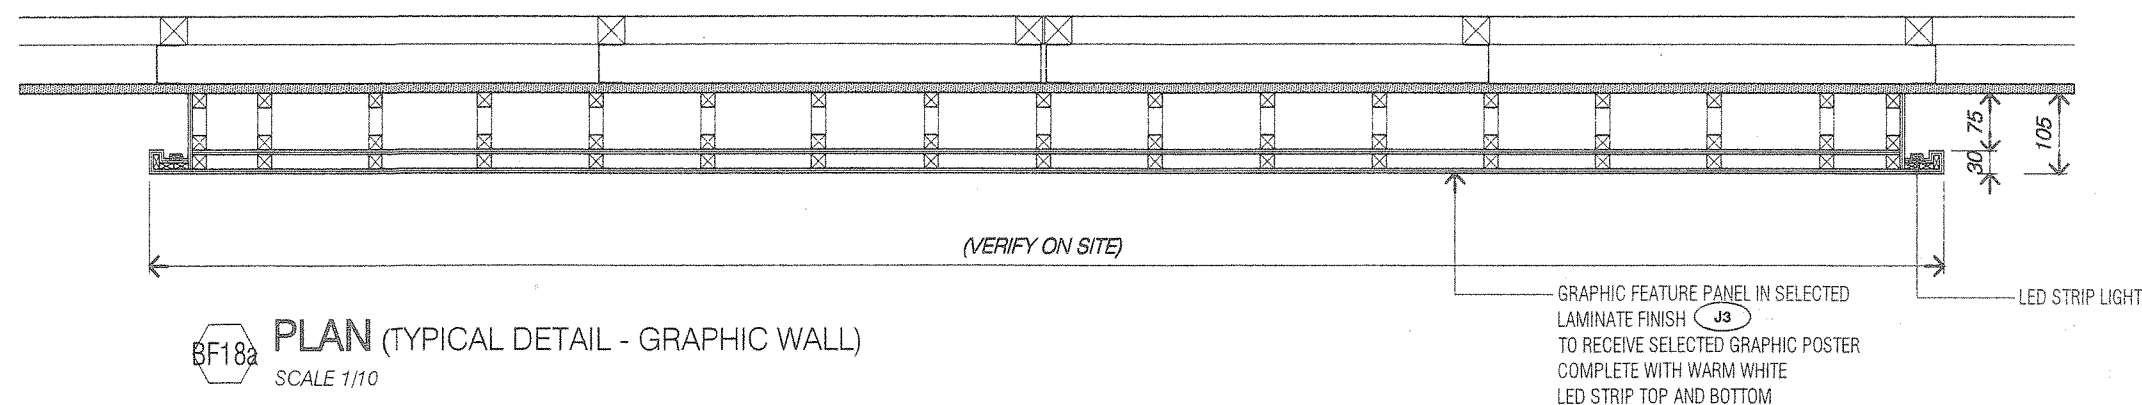

BF18a **PLAN** (TYPICAL DETAIL - GRAPHIC WALL)
SCALE 1/10

PROJECT TITLE:

PROPOSED INTERIOR FIT-OUT WORKS FOR BANK SIMPANAN NASIONAL

	A	ISSUE FOR CONSTRUCTION
DATE	ISSUE DESCRIPTION	

DWG NO :
S05-G-026

DATE: 150525 DRAWN BY: MZ

JOB NO: 15-1615 CHECK BY: AZH


SCALE:
AS SHOWN

ISSUE •


17

DWG TITLE:
BF18a
-Graphic Wall - Distribution Area


SL + A Sdn. Bhd. retain copyright of all designs and data shown in this drawing. Written permission is required for any use and/or reproduction. All prints, specifications and copyrights are the property of SL + A Sdn. Bhd. and shall be returned on completion of works. Contractor to check dimensions on site and notify SL + A Sdn. Bhd. of discrepancies on site. Do not scale off drawings.

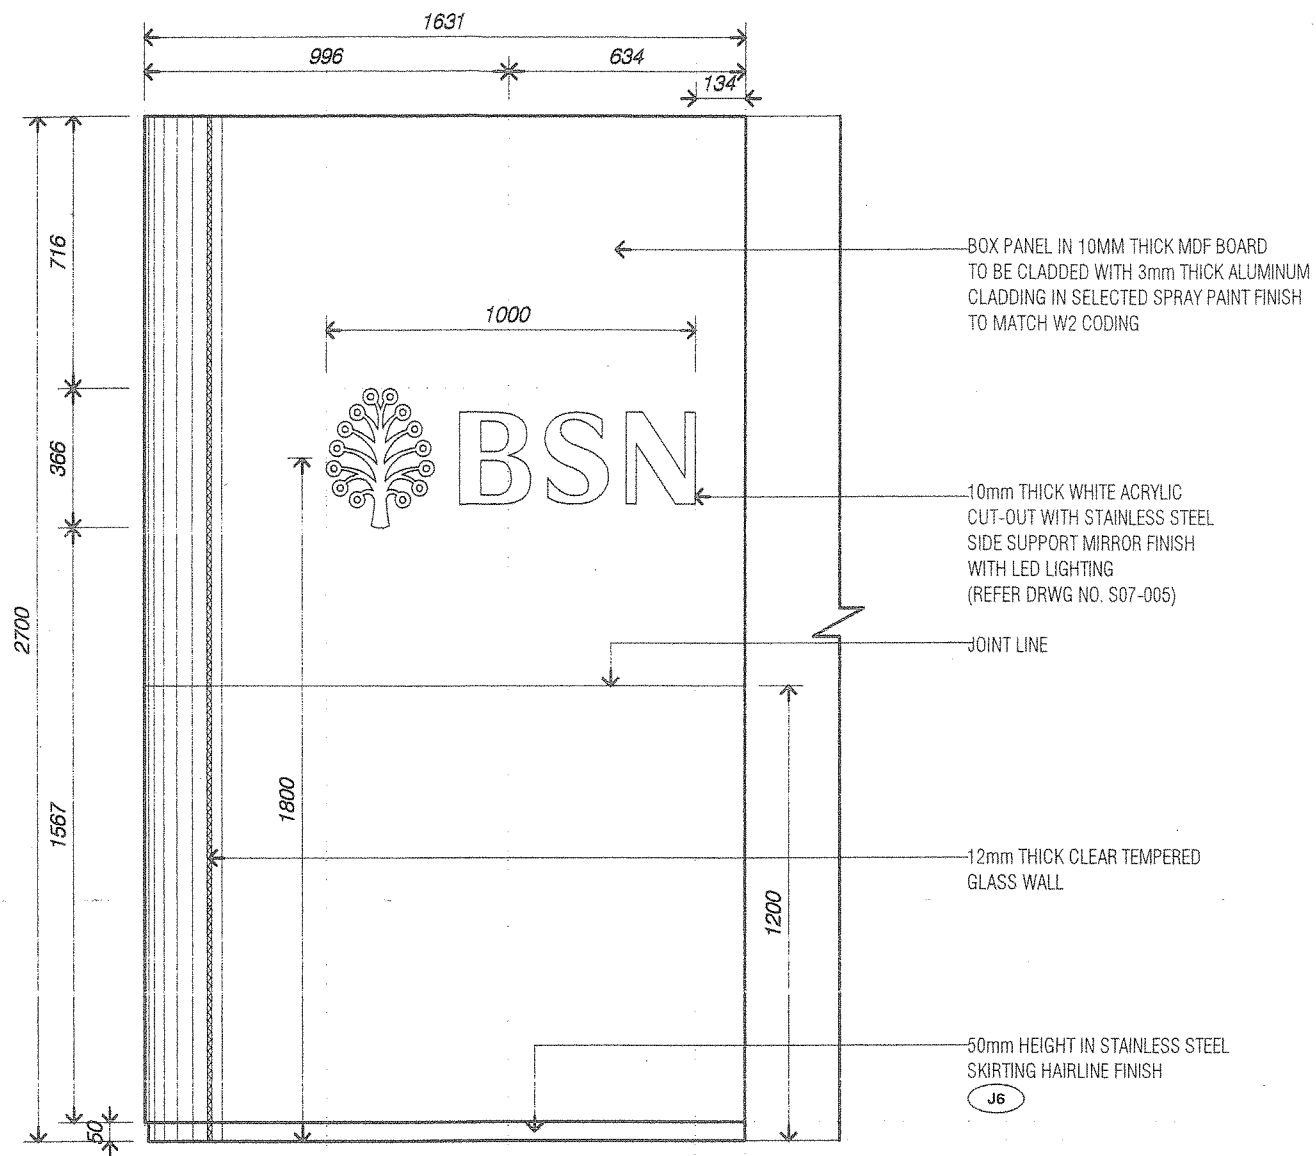


BF21 ELEVATION 1
SCALE 1/20

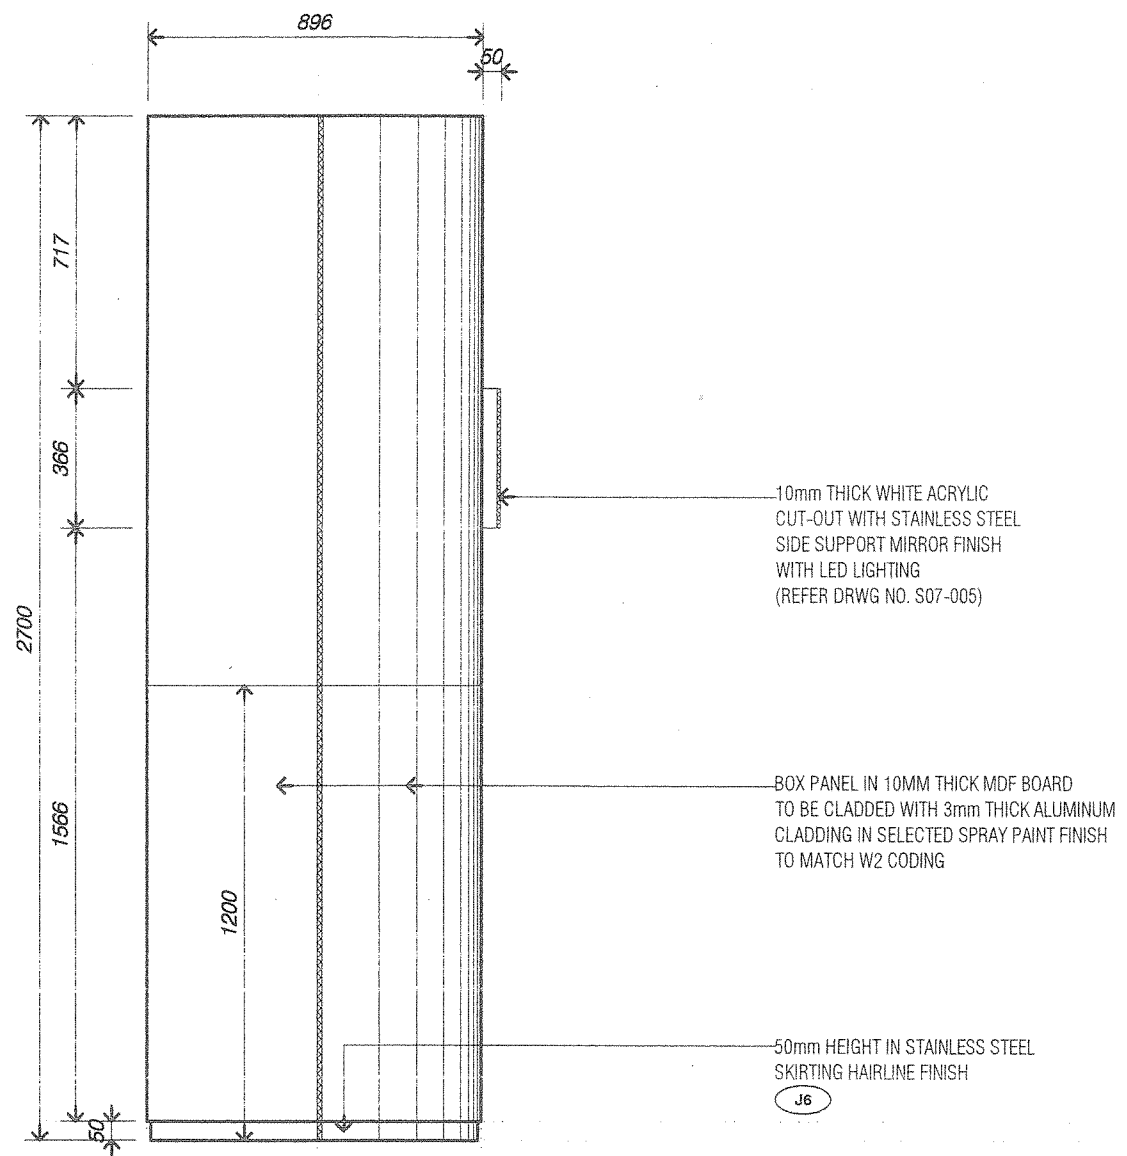

BF21 ELEVATION 2
SCALE 1/20

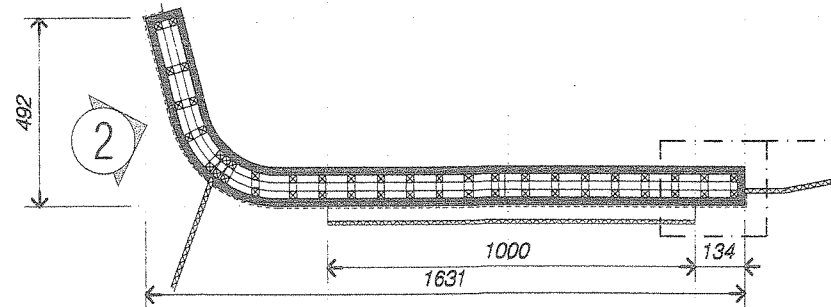

BF21 PLAN
SCALE 1/20

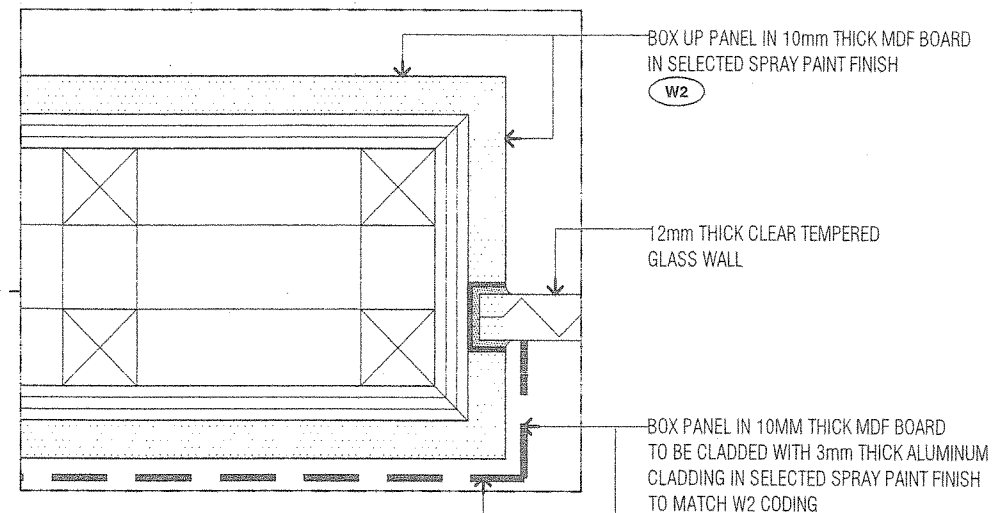

BF21 BLOW-UP 1
SCALE 1/5

PROJECT TITLE:

PROPOSED INTERIOR FIT-OUT WORKS FOR
BANK SIMPANAN NASIONAL

DATE	ISSUE/DESCRIPTION
	A ISSUE FOR CONSTRUCTION

DWG NO:
S05-G-030

DATE: 150525
DRAWN BY: MZ





JOB NO: 15-1615
CHECK BY: AZH

SCALE:
AS SHOWN

ISSUE:

DWG TITLE:
BF21
-Logo Wall

SL + A Sdn. Bhd. retain copyright of all designs and data shown in this drawing. Written permission is required for any use and/or reproduction. All prints, specifications and copyrights are the property of SL + A Sdn. Bhd. and shall be returned on completion of works. Contractor to check dimensions on site and notify SL + A Sdn. Bhd. of discrepancies on site. Do not scale off drawings.

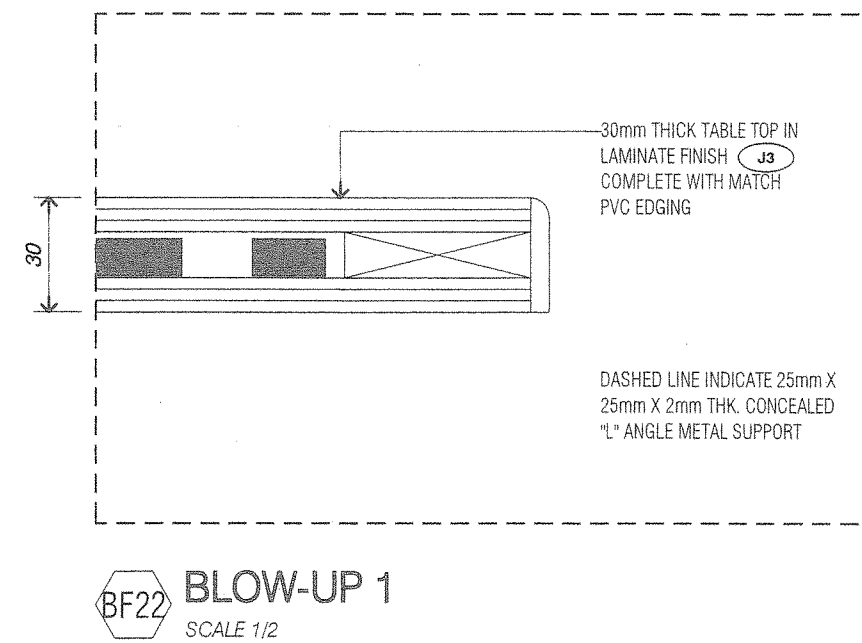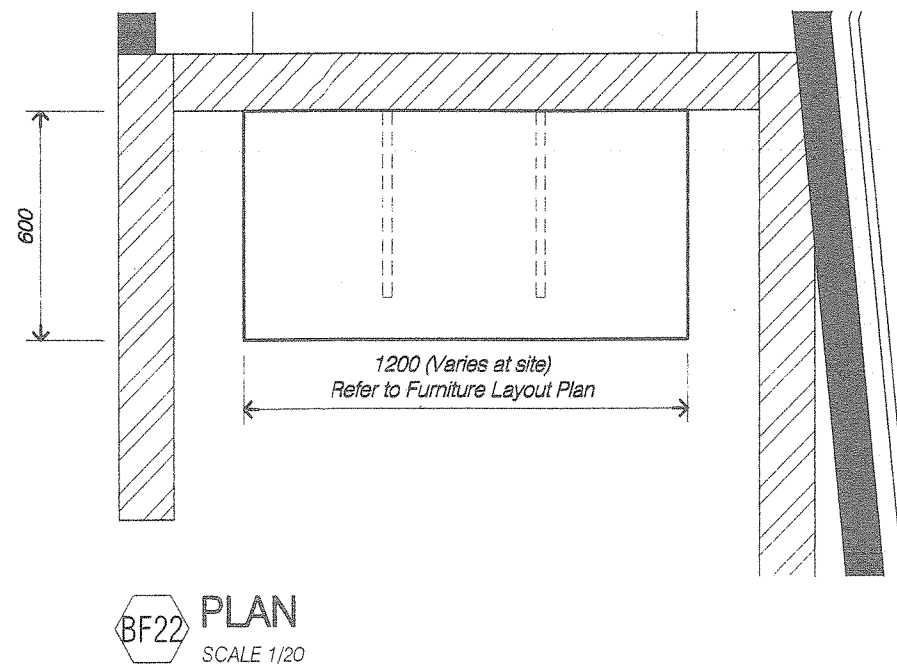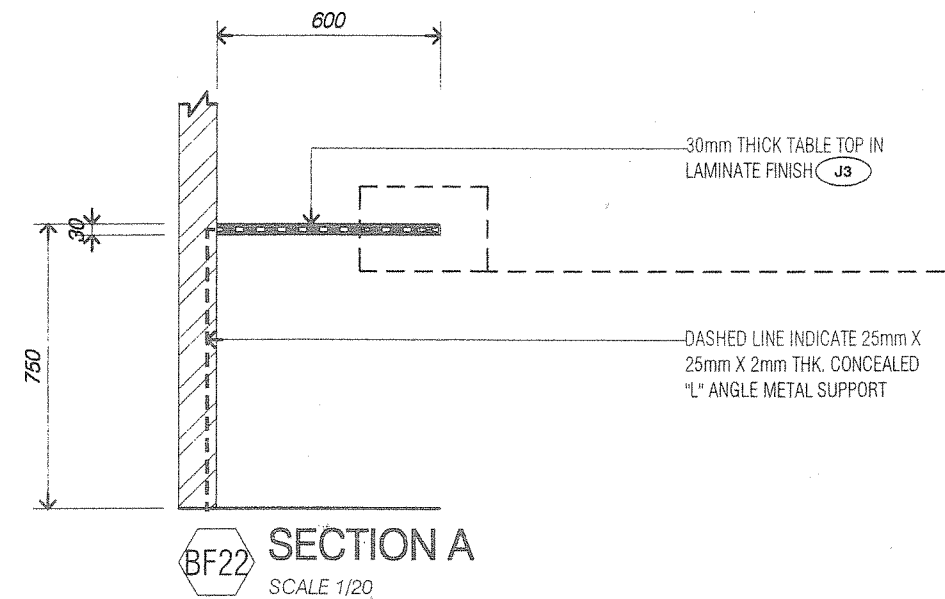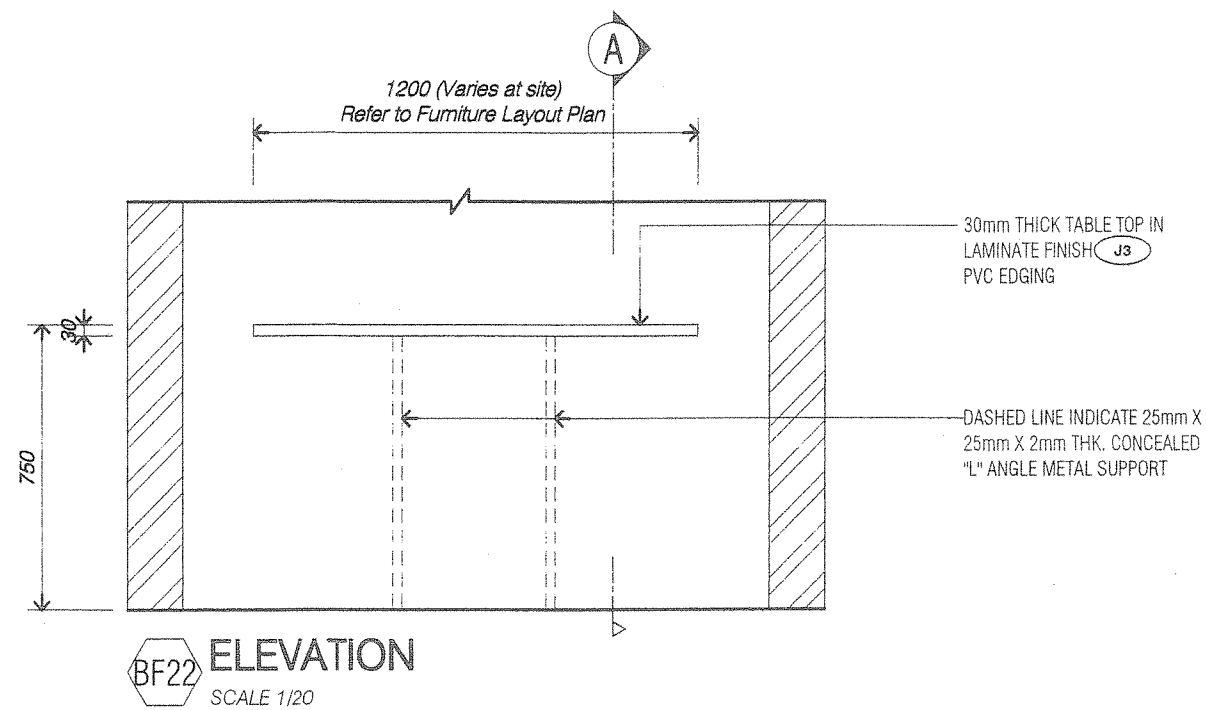

PROJECT TITLE:
**PROPOSED INTERIOR FIT-OUT WORKS FOR
BANK SIMPANAN NASIONAL**

DWG NO:
S05-G-031

DATE: 150525

JOB NO: 15-1615

DRAWN BY: MZ


CHECK BY: AZH

SCALE:
AS SHOWN


DWG TITLE:
**BF22
- WORK TOP**

SL + A Sdn. Bhd. retain copyright of all design shown in this drawing. Written permission is required for any use and/or reproduction. All prints, specifications and/or drawings are the property of SL + A Sdn. Bhd. and shall be returned on completion of works. Contract dimensions on site and notify SL + A Sdn. Bhd. discrepancies on site. Do not scale off drawings.

DATE	ISSUE	DESCRIPTION
	A	ISSUE FOR CONSTRUCTION

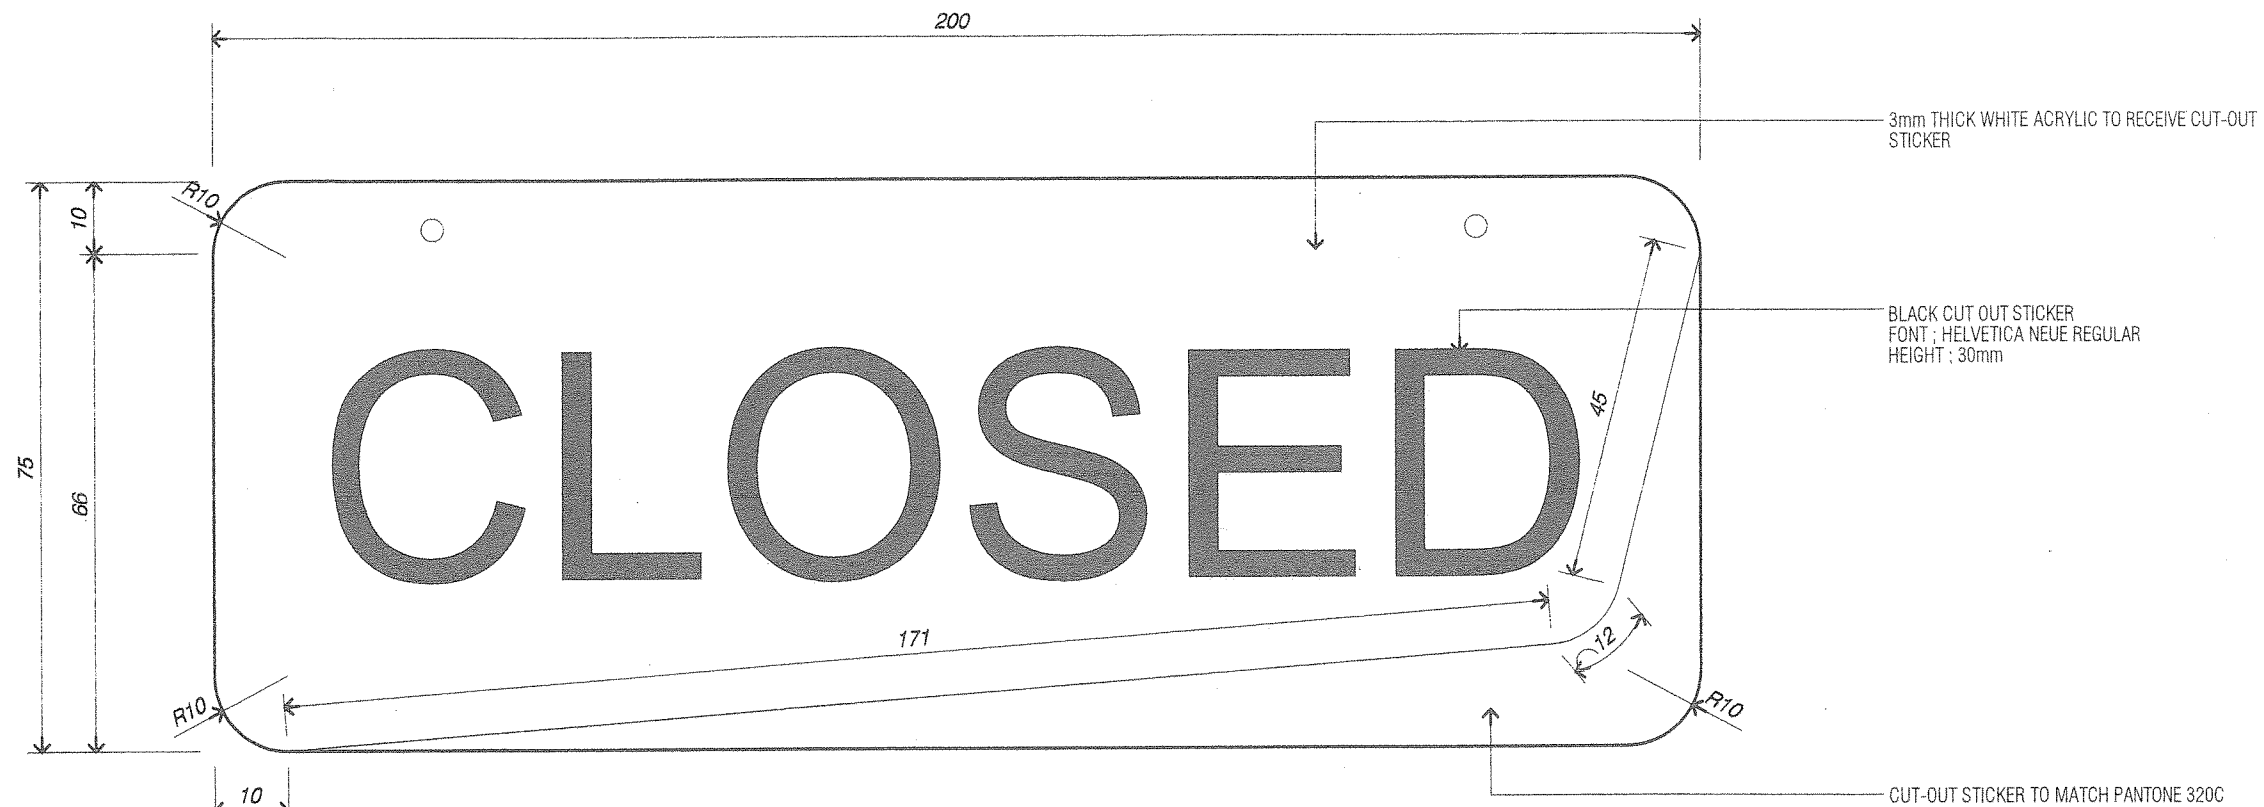

SG1 ELEVATION 2
SCALE 1/1

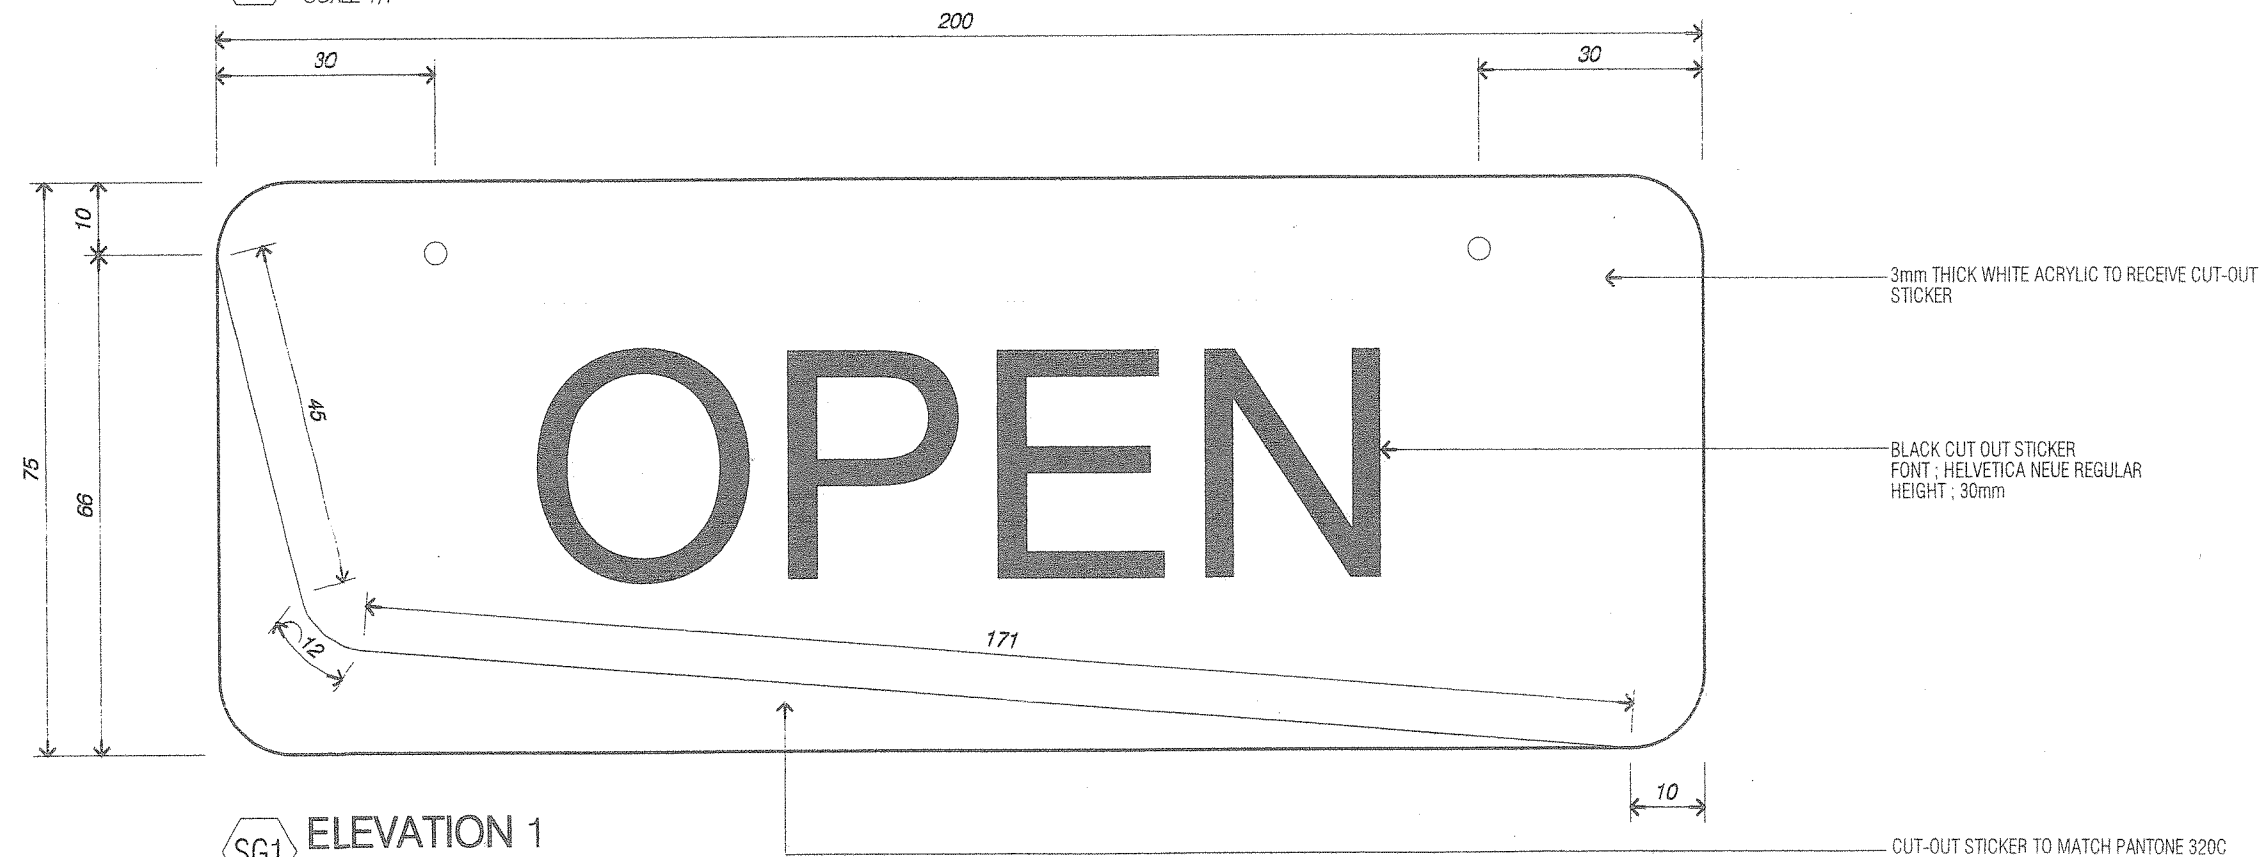

SG1 ELEVATION 1
SCALE 1/1

PROJECT TITLE:
PROPOSED INTERIOR FIT-OUT WORKS FOR
BANK SIMPANAN NASIONAL

DATE	ISSUE	DESCRIPTION
	A	ISSUE FOR CONSTRUCTION

DWG NO:
S07-001

DATE: 150525
DRAWN BY: MZ


JOB NO: 15-1615
CHECK BY:

SCALE:
AS SHOWN


ISSUE:

DWG TITLE:
SG1
-Open / Closed signage


SL + A Sdn. Bhd. retain copyright of all designs and data shown in this drawing. Written permission is required for any use and/or reproduction. All prints, specifications and copyrights are the property of SL + A Sdn. Bhd. and shall be returned on completion of works. Contractor to check dimensions on site and notify SL + A Sdn. Bhd. of discrepancies on site. Do not scale off drawings.

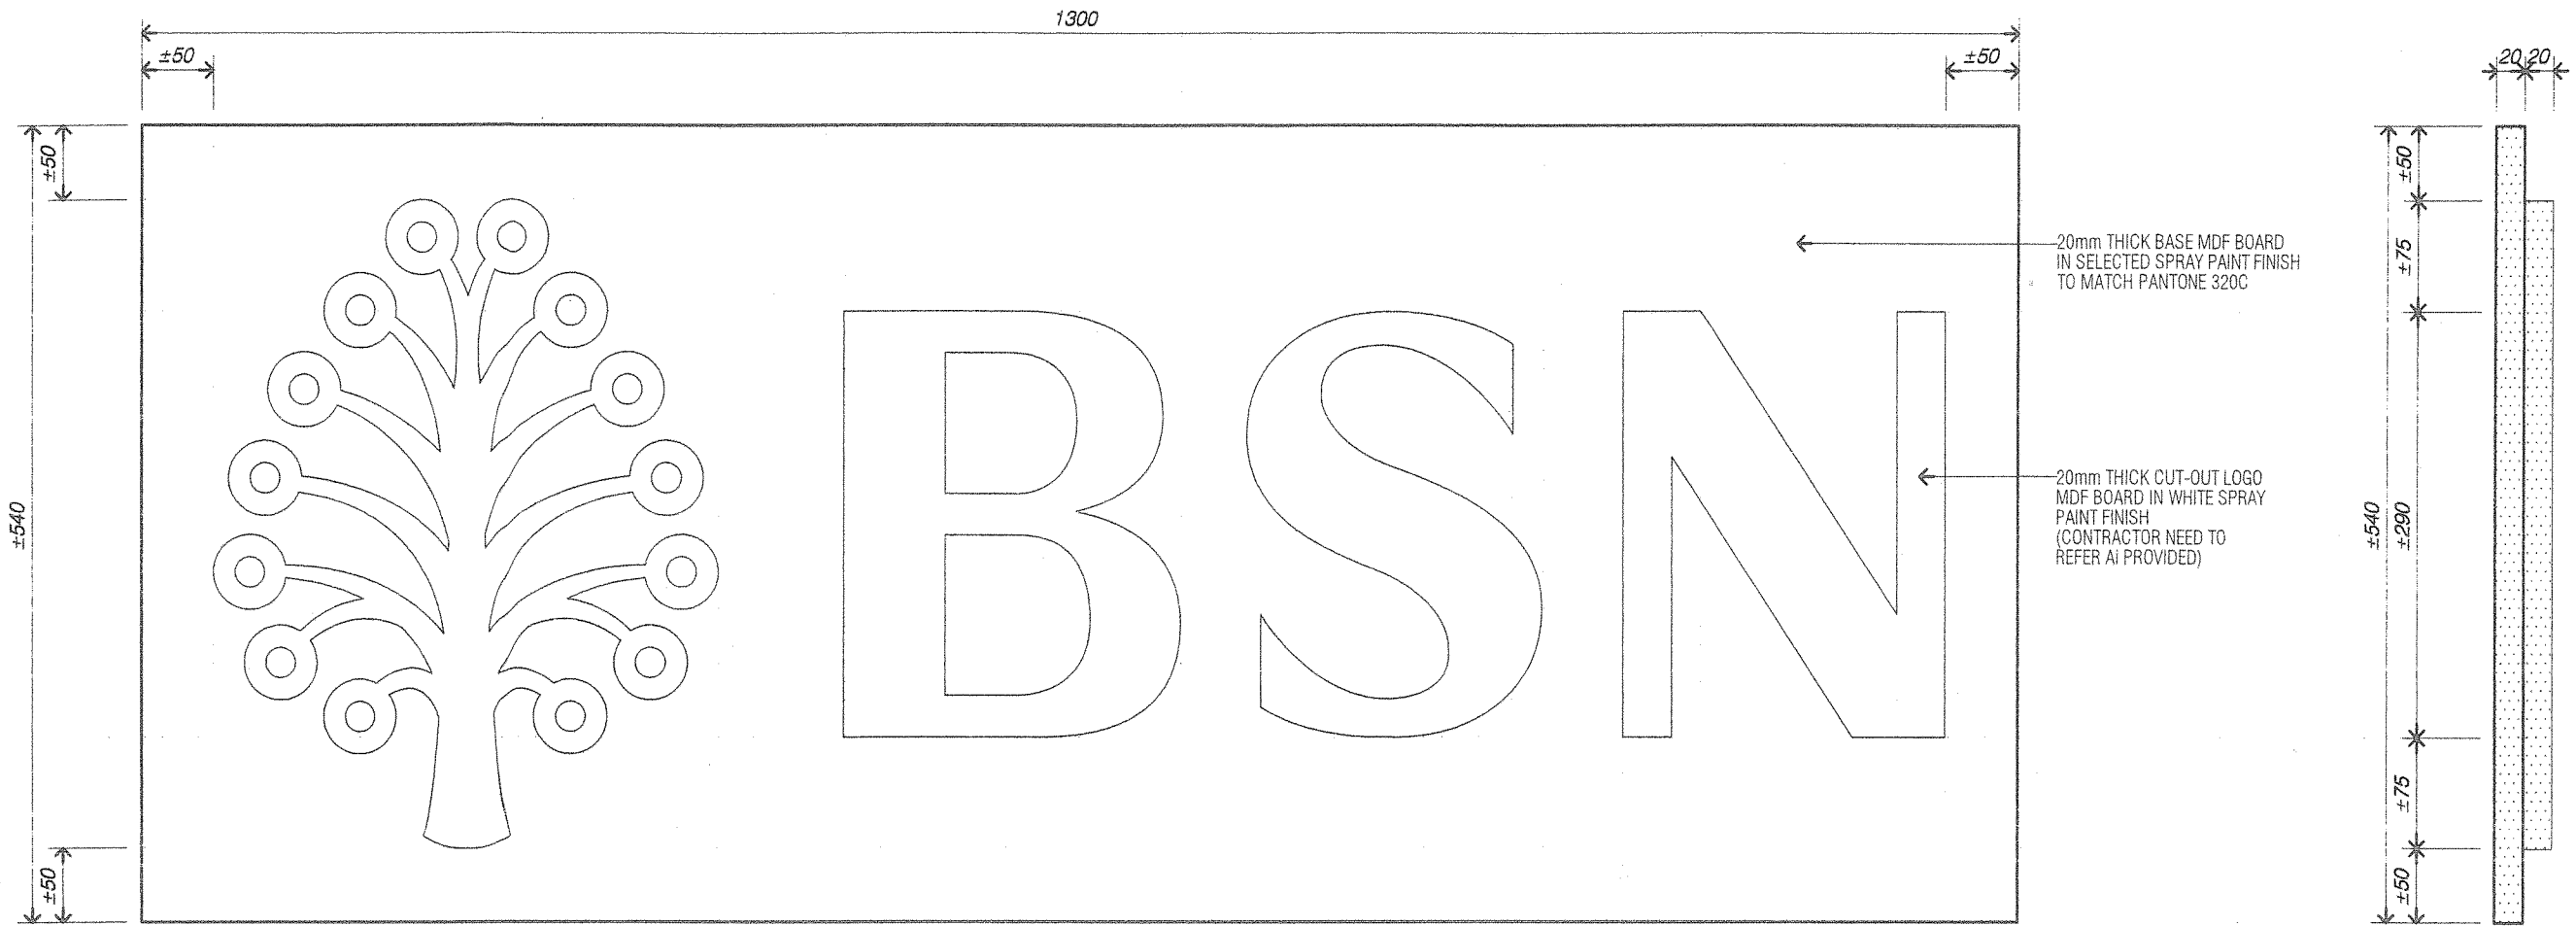

SG2 FRONT ELEVATION
SCALE 1/5

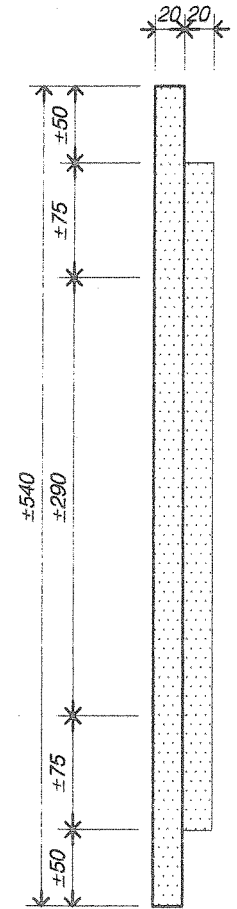

SG2 SIDE ELEVATION
SCALE 1/5

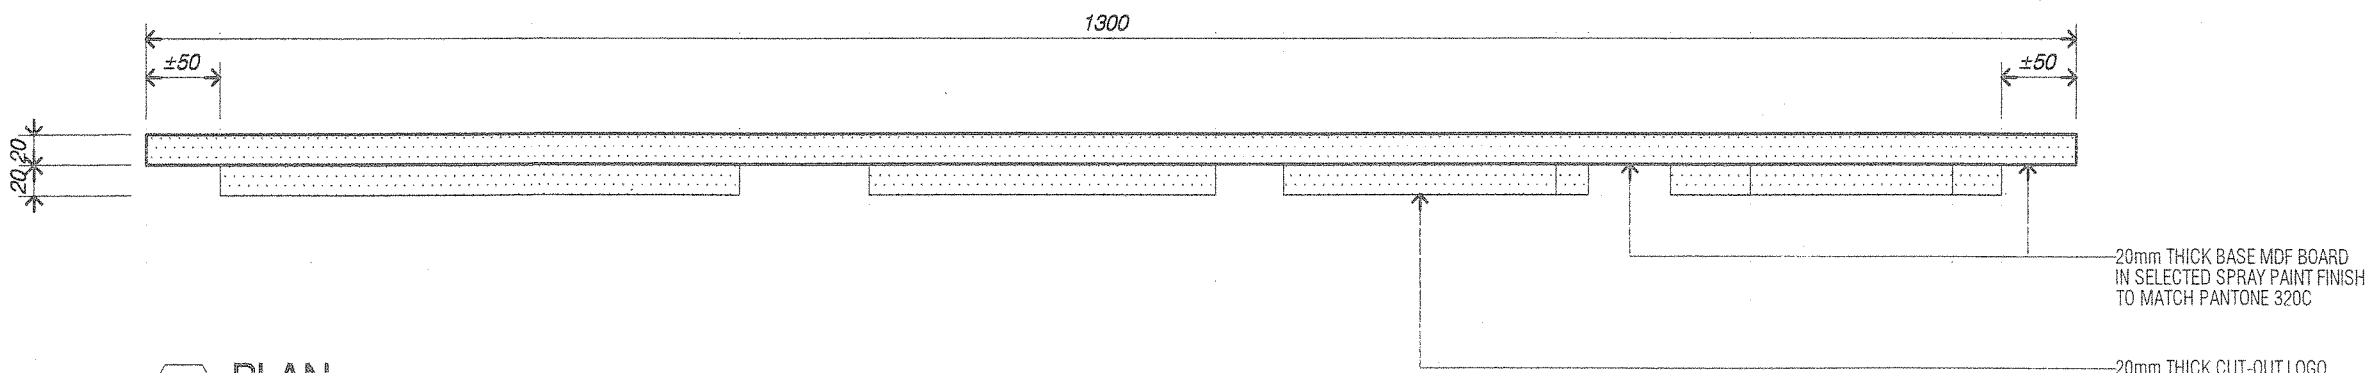

SG2 PLAN
SCALE 1/5

NOTE:
DRAWING ONLY FOR REFERENCE OF
OVERALL DIMENSION ONLY.
FOR ACTUAL FABRICATION SIZE AND
CONSTRUCTION METHOD
CONTRACTOR TO SUBMIT
SHOP DRAWING FOR DESIGNER'S APPROVAL

PROJECT TITLE:

PROPOSED INTERIOR FIT-OUT WORKS FOR
BANK SIMPANAN NASIONAL

DWG NO:
S07-002

DATE: 150525 DRAWN BY: MZ


JOB NO: 15-1615 CHECK BY:

SCALE:
AS SHOWN


ISSUE:

DWG TITLE:
SG2
-Logo Wall Signage


SL + A Sdn. Bhd. retain copyright of all designs and data shown in this drawing. Written permission is required for any use and/or reproduction. All prints, specifications and copyrights are the property of SL + A Sdn. Bhd. and shall be returned on completion of works. Contractor to check dimensions on site and notify SL + A Sdn. Bhd. of discrepancies on site. Do not scale off drawings.

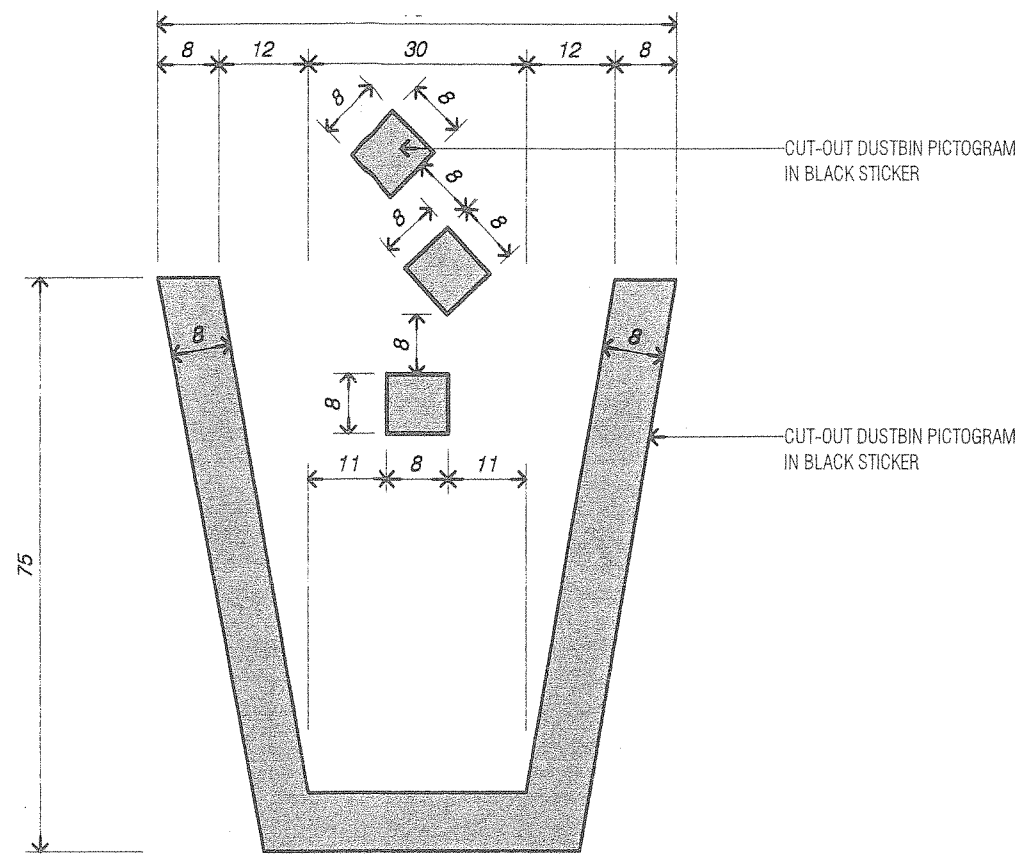

SG3a ELEVATION DUST BIN PICTOGRAM
(VTM & ATM)
SCALE 1/1

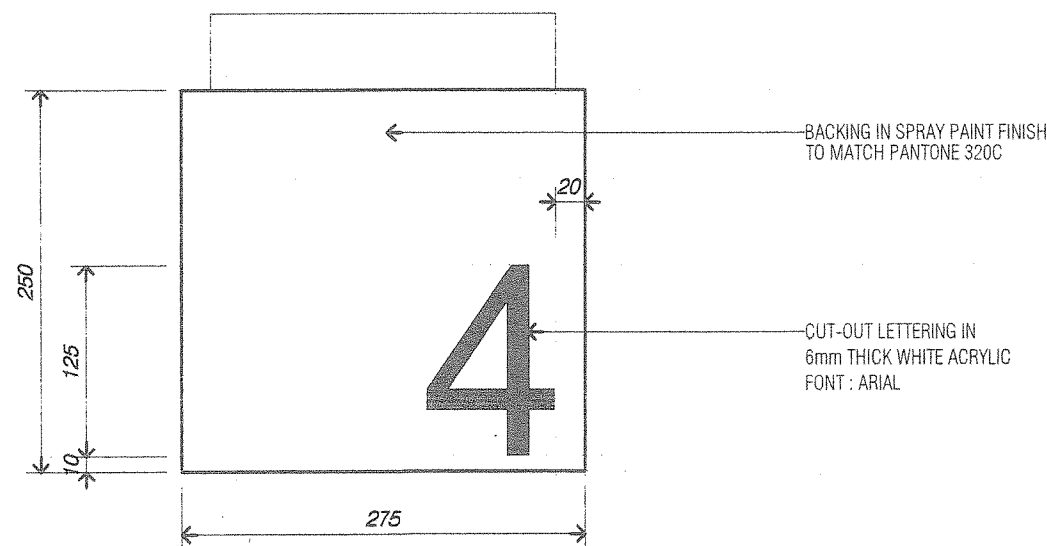

SG3 ELEVATION NUMBERING
(TELLER COUNTER)
SCALE 1/5

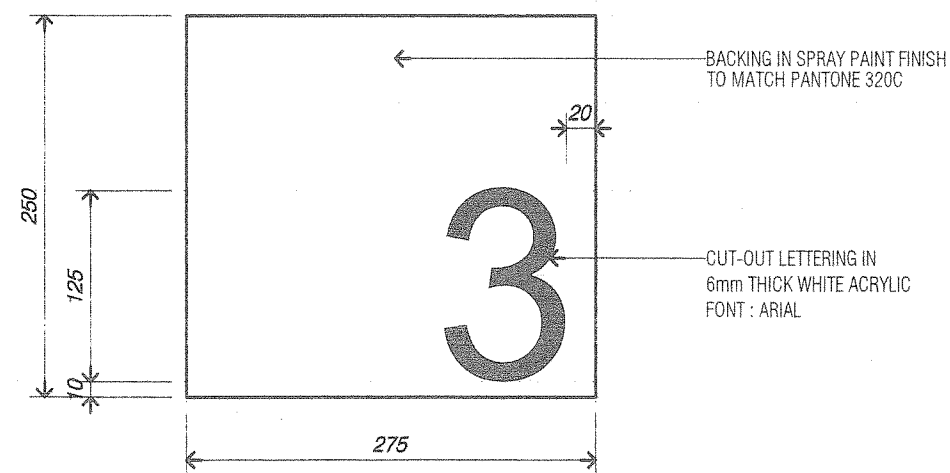

SG3 ELEVATION NUMBERING
(VTM)
SCALE 1/5

PROJECT TITLE:

PROPOSED INTERIOR FIT-OUT WORKS FOR
BANK SIMPANAN NASIONAL

DATE	ISSUE	DESCRIPTION
	A	ISSUE FOR CONSTRUCTION

DWG NO:
S07-003

DATE: 150525
DRAWN BY: MZ


JOB NO:
15-1615

SCALE:
AS SHOWN

ISSUE:

CHECK BY:

DWG TITLE:
**SG3
-VTM & Teller Counter Numbering Signage**
SL + A Sdn. Bhd. retain copyright of all designs and data shown in this drawing. Written permission is required for any use and/or reproduction. All prints, specifications and copyrights are the property of SL + A Sdn. Bhd. and shall be returned on completion of works. Contractor to check dimensions on site and notify SL + A Sdn. Bhd. of discrepancies on site. Do not scale off drawings.

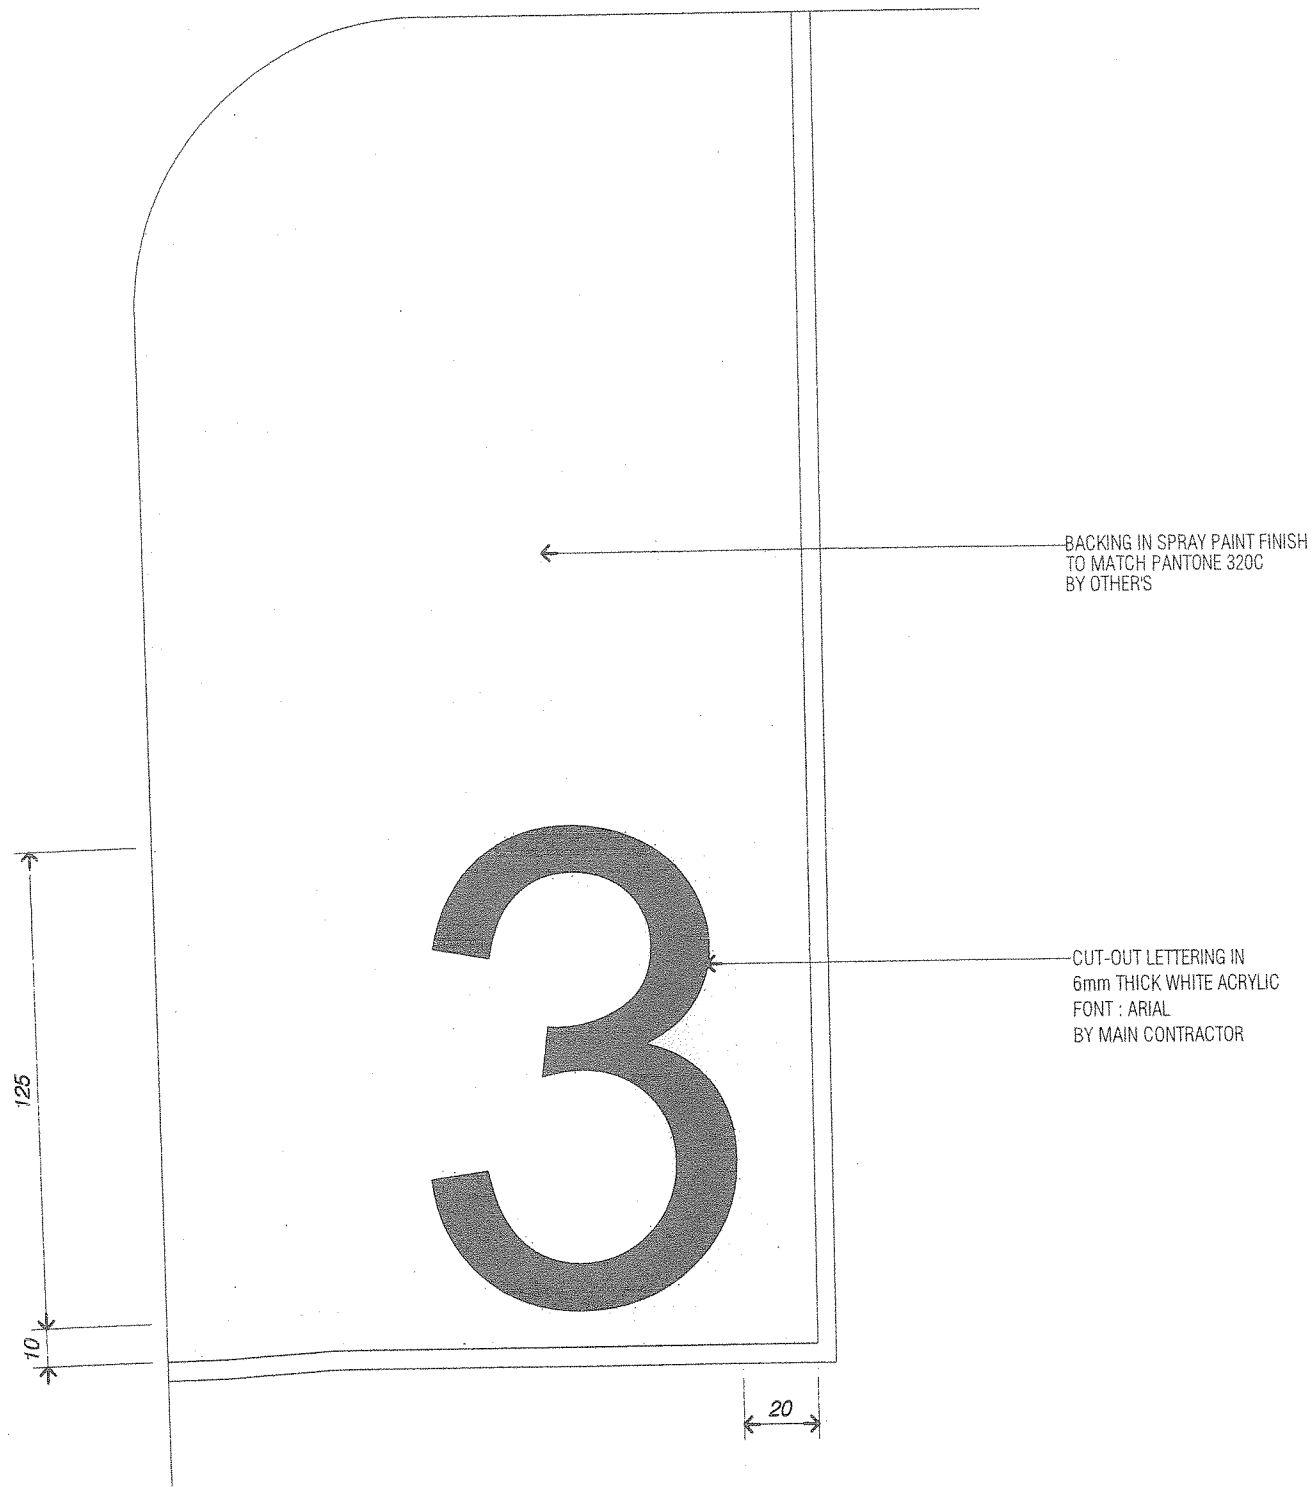

SG4 ELEVATION NUMBERING
(DISTRIBUTION DESK)
SCALE 1/2

PROJECT TITLE:
PROPOSED INTERIOR FIT-OUT WORKS FOR
BANK SIMPANAN NASIONAL

DWG NO:
S07-004

DATE: 150525
DRAWN BY: MZ

JOB NO: 15-1615
CHECK BY: -


SCALE:
AS SHOWN

ISSUE:


DWG TITLE:
SG4
-Distribution Desk Numbering Signage

SL + A Sdn. Bhd. retain copyright of all designs and data shown in this drawing. Written permission is required for any use and/or reproduction. All prints, specifications and copyrights are the property of SL + A Sdn. Bhd. and shall be returned on completion of works. Contractor to check dimensions on site and notify SL + A Sdn. Bhd. of discrepancies on site. Do not scale off drawings.


DATE	ISSUE	DESCRIPTION
	A	ISSUE FOR CONSTRUCTION

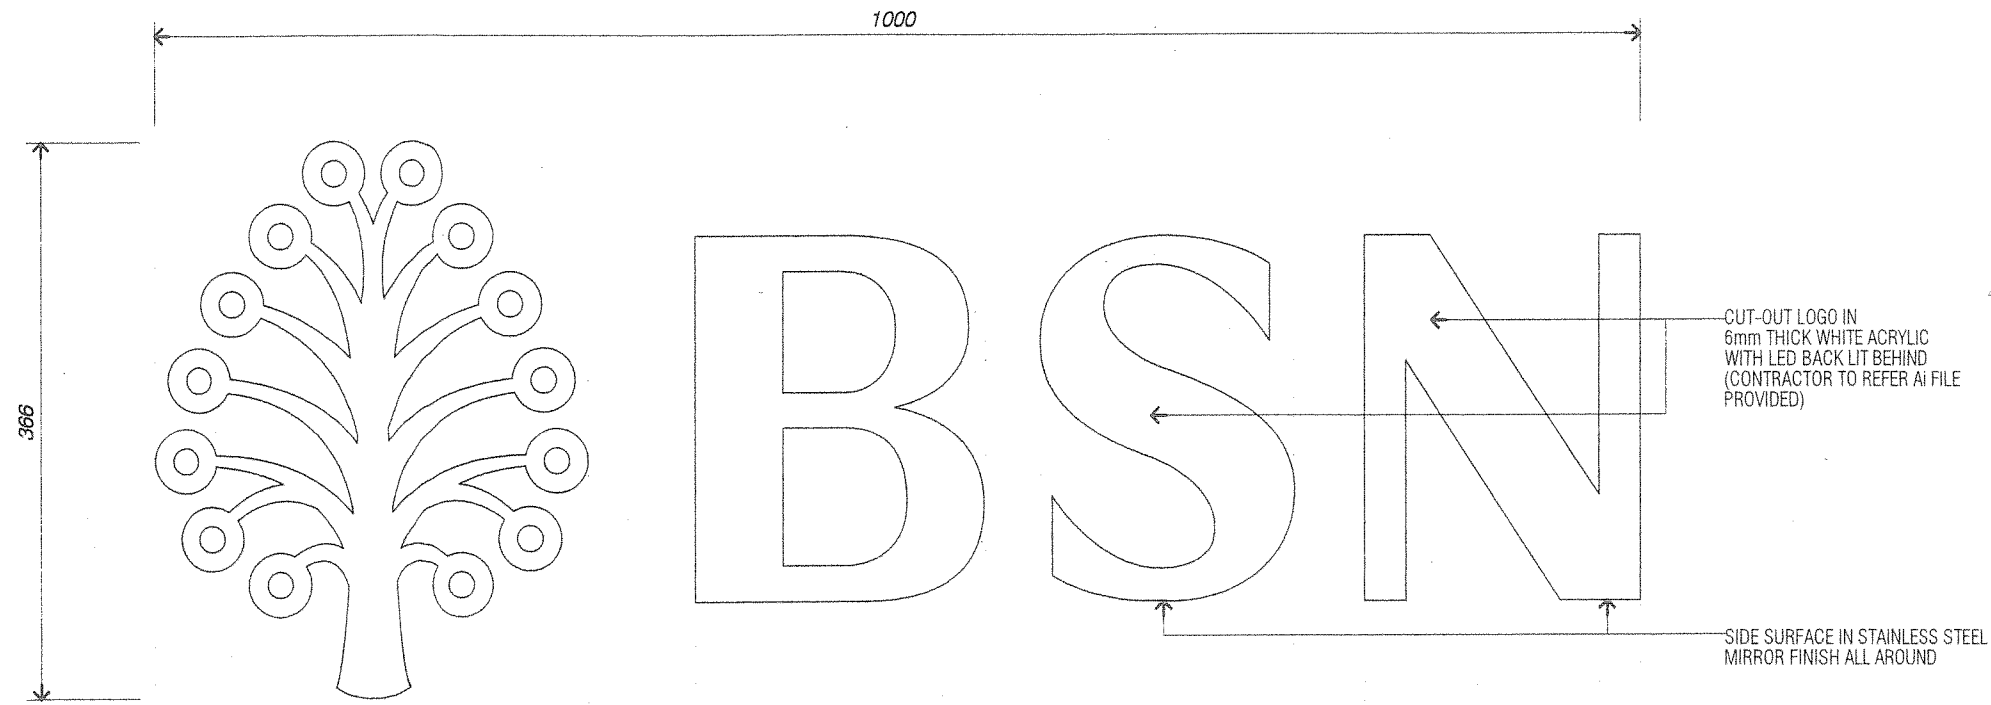

SG5 ELEVATION
SCALE 1/5

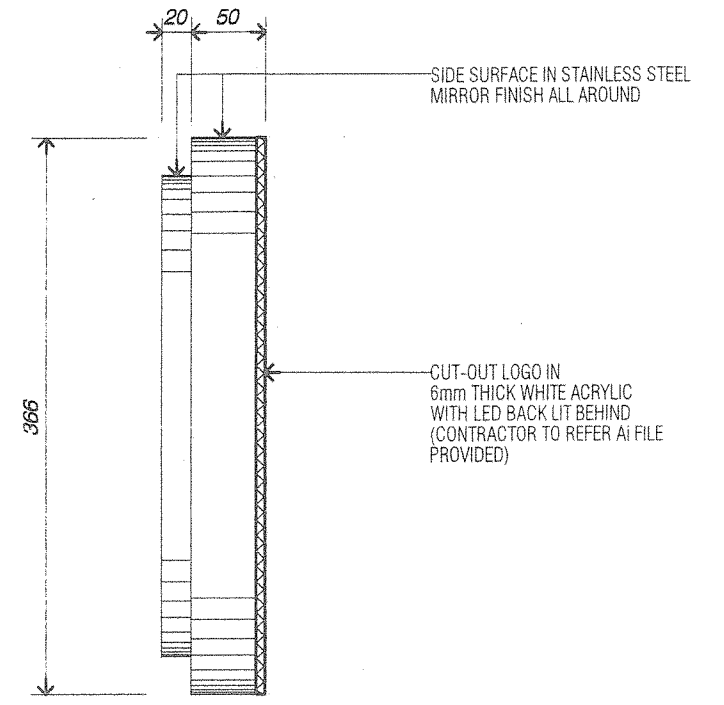

SG5 SIDE ELEVATION
SCALE 1/5

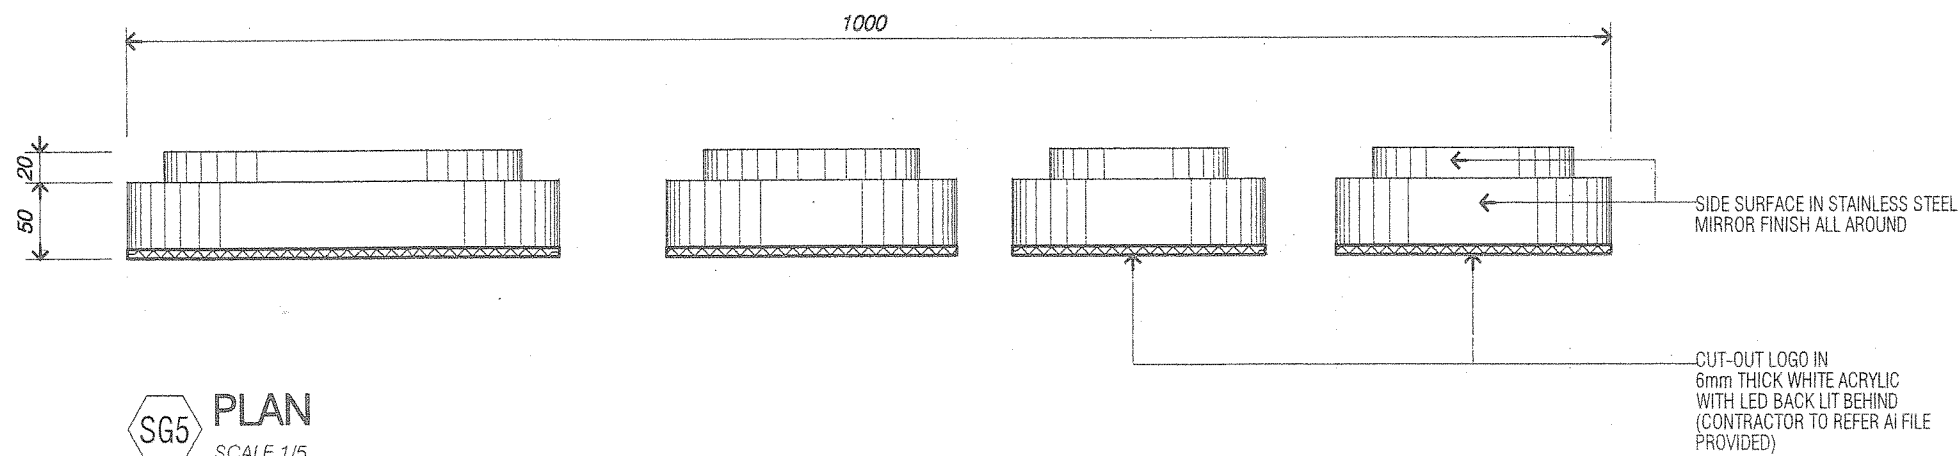

SG5 PLAN
SCALE 1/5


NOTE:
DRAWING ONLY FOR REFERENCE OF
OVERALL DIMENSION ONLY.
FOR ACTUAL FABRICATION SIZE AND
CONSTRUCTION METHOD
CONTRACTOR TO SUBMIT
SHOP DRAWING FOR DESIGNER'S APPROVAL

DATE	ISSUE/DESCRIPTION

PROJECT TITLE:
**PROPOSED INTERIOR FIT-OUT WORKS FOR
BANK SIMPANAN NASIONAL**

DWG NO: 807-005	SCALE: AS SHOWN	DWG TITLE: SG5 -Entrance Logo Wall Signage
DATE: 150525	DRAWN BY: MZ	ISSUE: -
JOB NO: 15-1615	CHECK BY: -	

SL + A Sdn. Bhd. retain copyright of all designs and data shown in this drawing. Written permission is required for any use and/or reproduction. All prints, specifications and copyrights are the property of SL + A Sdn. Bhd. and shall be returned on completion of works. Contractor to check dimensions on site and notify SL + A Sdn. Bhd. of discrepancies on site. Do not scale off drawings.

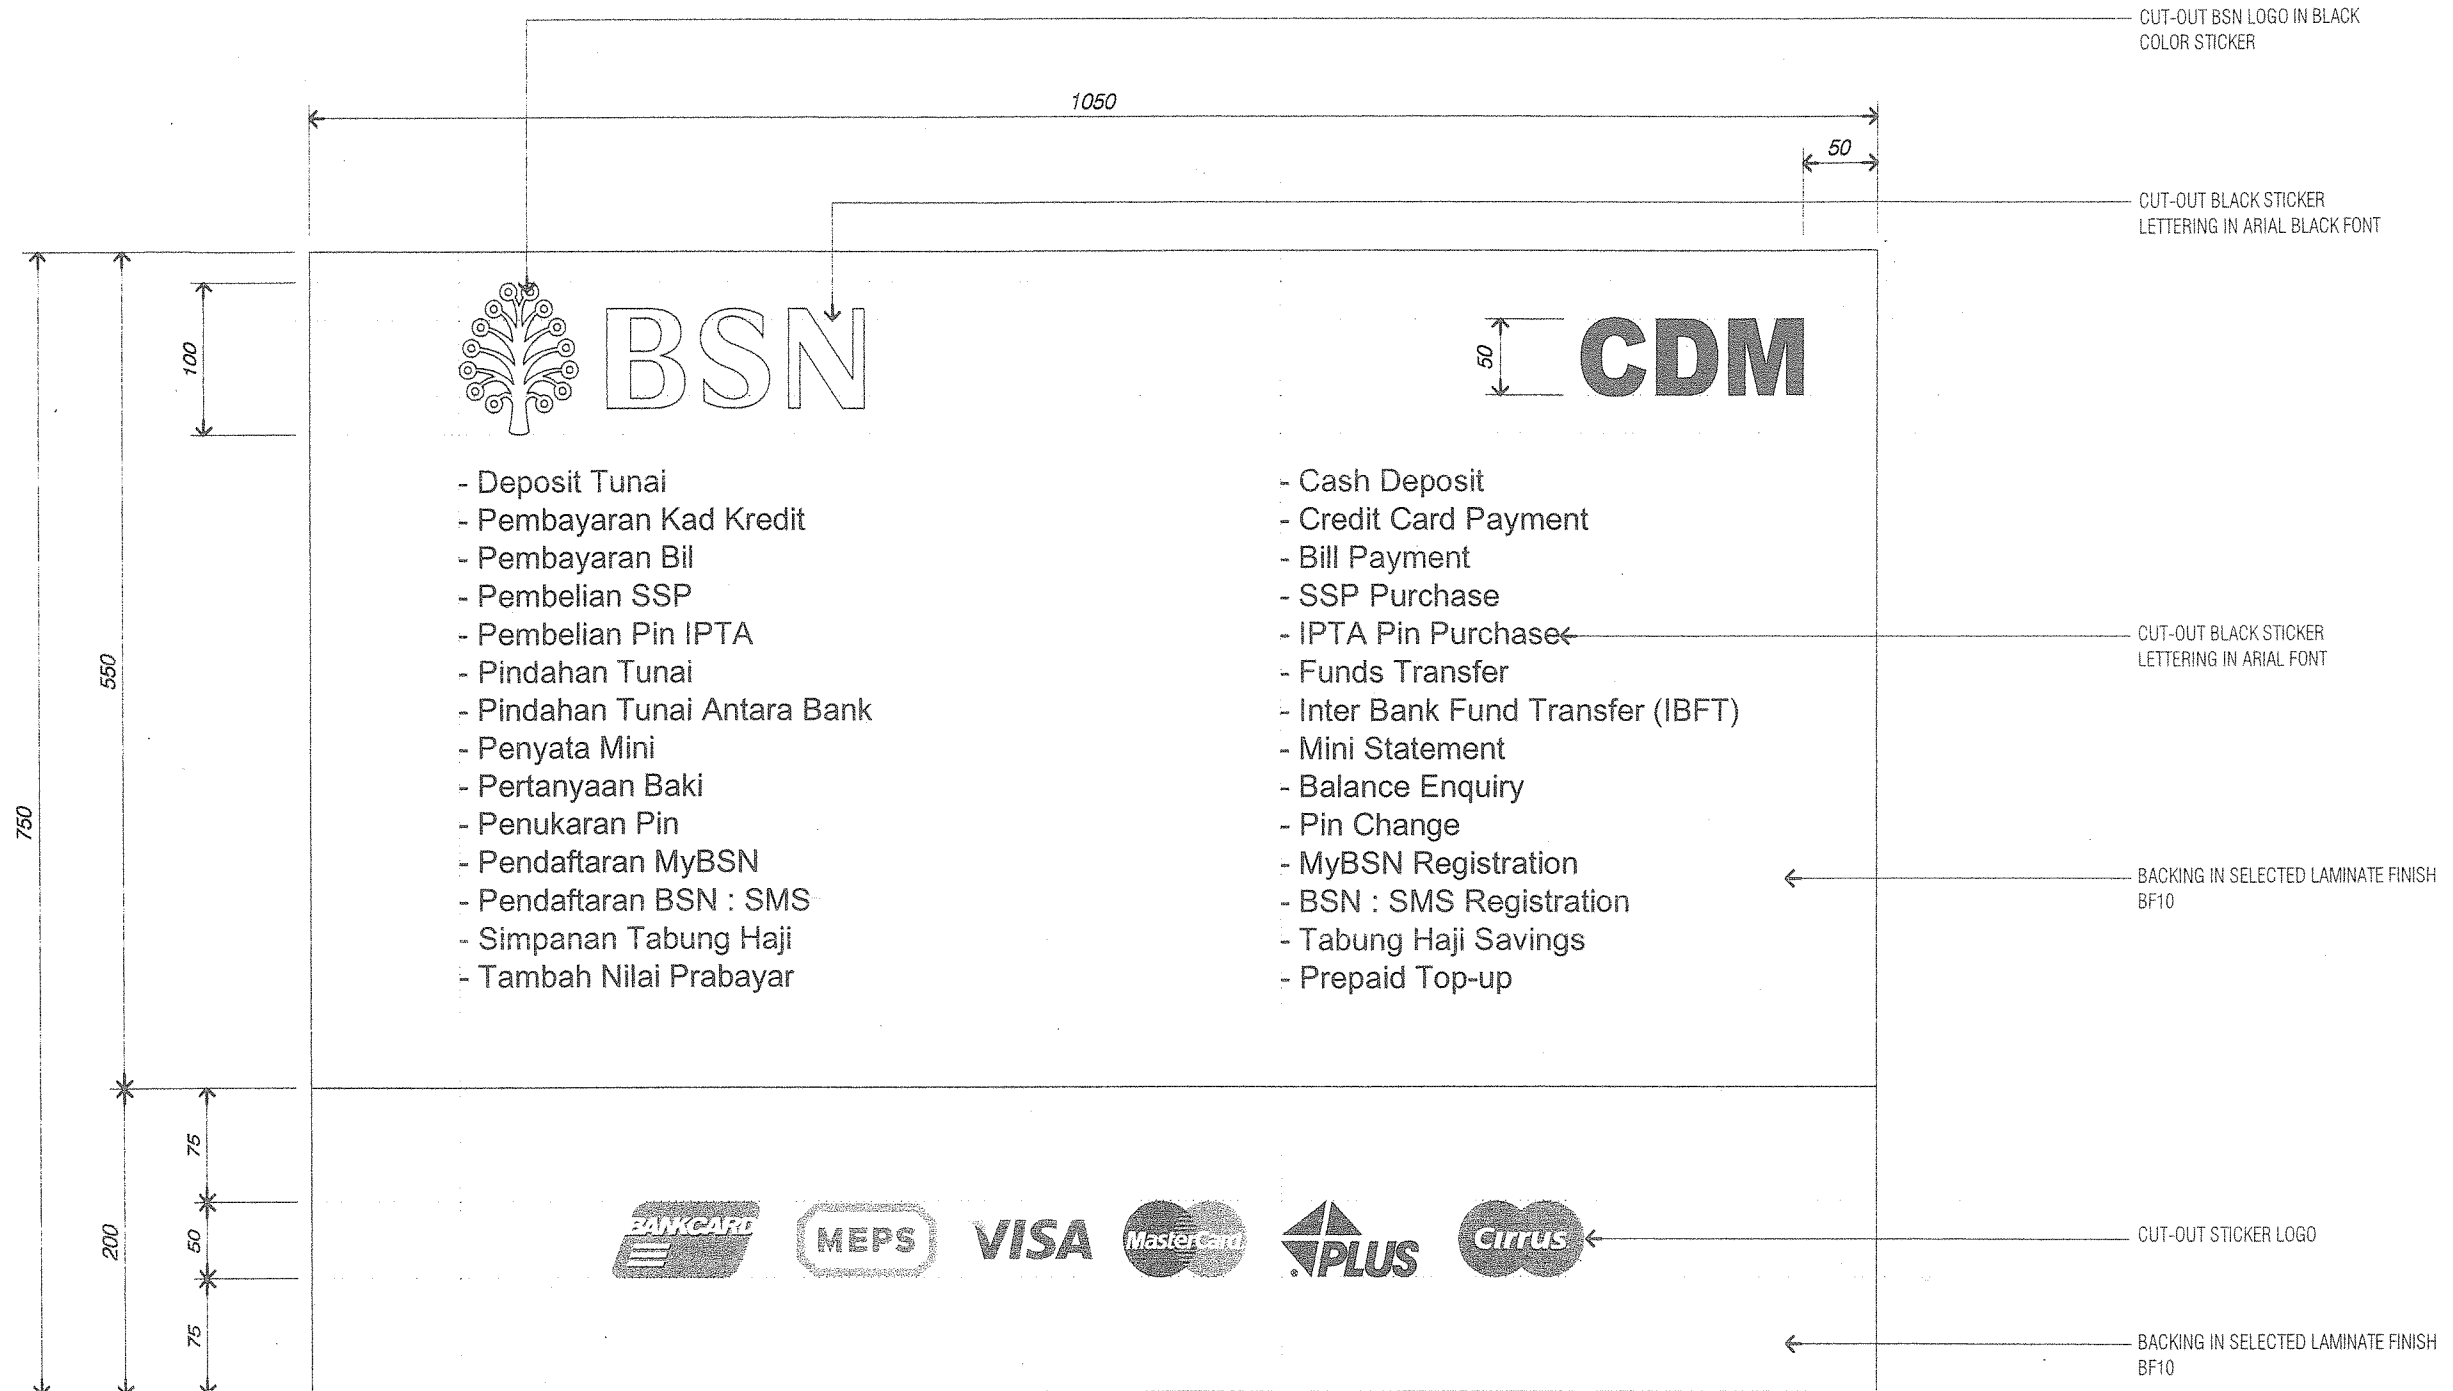

SG6a ELEVATION
SCALE 1/5

To be Confirm
By Client

PROJECT TITLE:
PROPOSED INTERIOR FIT-OUT WORKS FOR
BANK SIMPANAN NASIONAL

DWG NO:
SG6
807-006a
DATE: 150525
JOB NO: 15-1015

SCALE:
AS SHOWN
DRAWN BY: MZ
CHECK BY:

DWG TITLE:
SG6
-ATM & CDM Signage
SL + A Sdn. Bhd. retain copyright of all designs and data shown in this drawing. Written permission is required for any use and/or reproduction. All prints, specifications and copyrights are the property of SL + A Sdn. Bhd. and shall be returned on completion of works. Contractor to check dimensions on site and notify SL + A Sdn. Bhd. of discrepancies on site. Do not scale off drawings.